


PLAN
SCALE: 1cm = 50m (1:5,000)

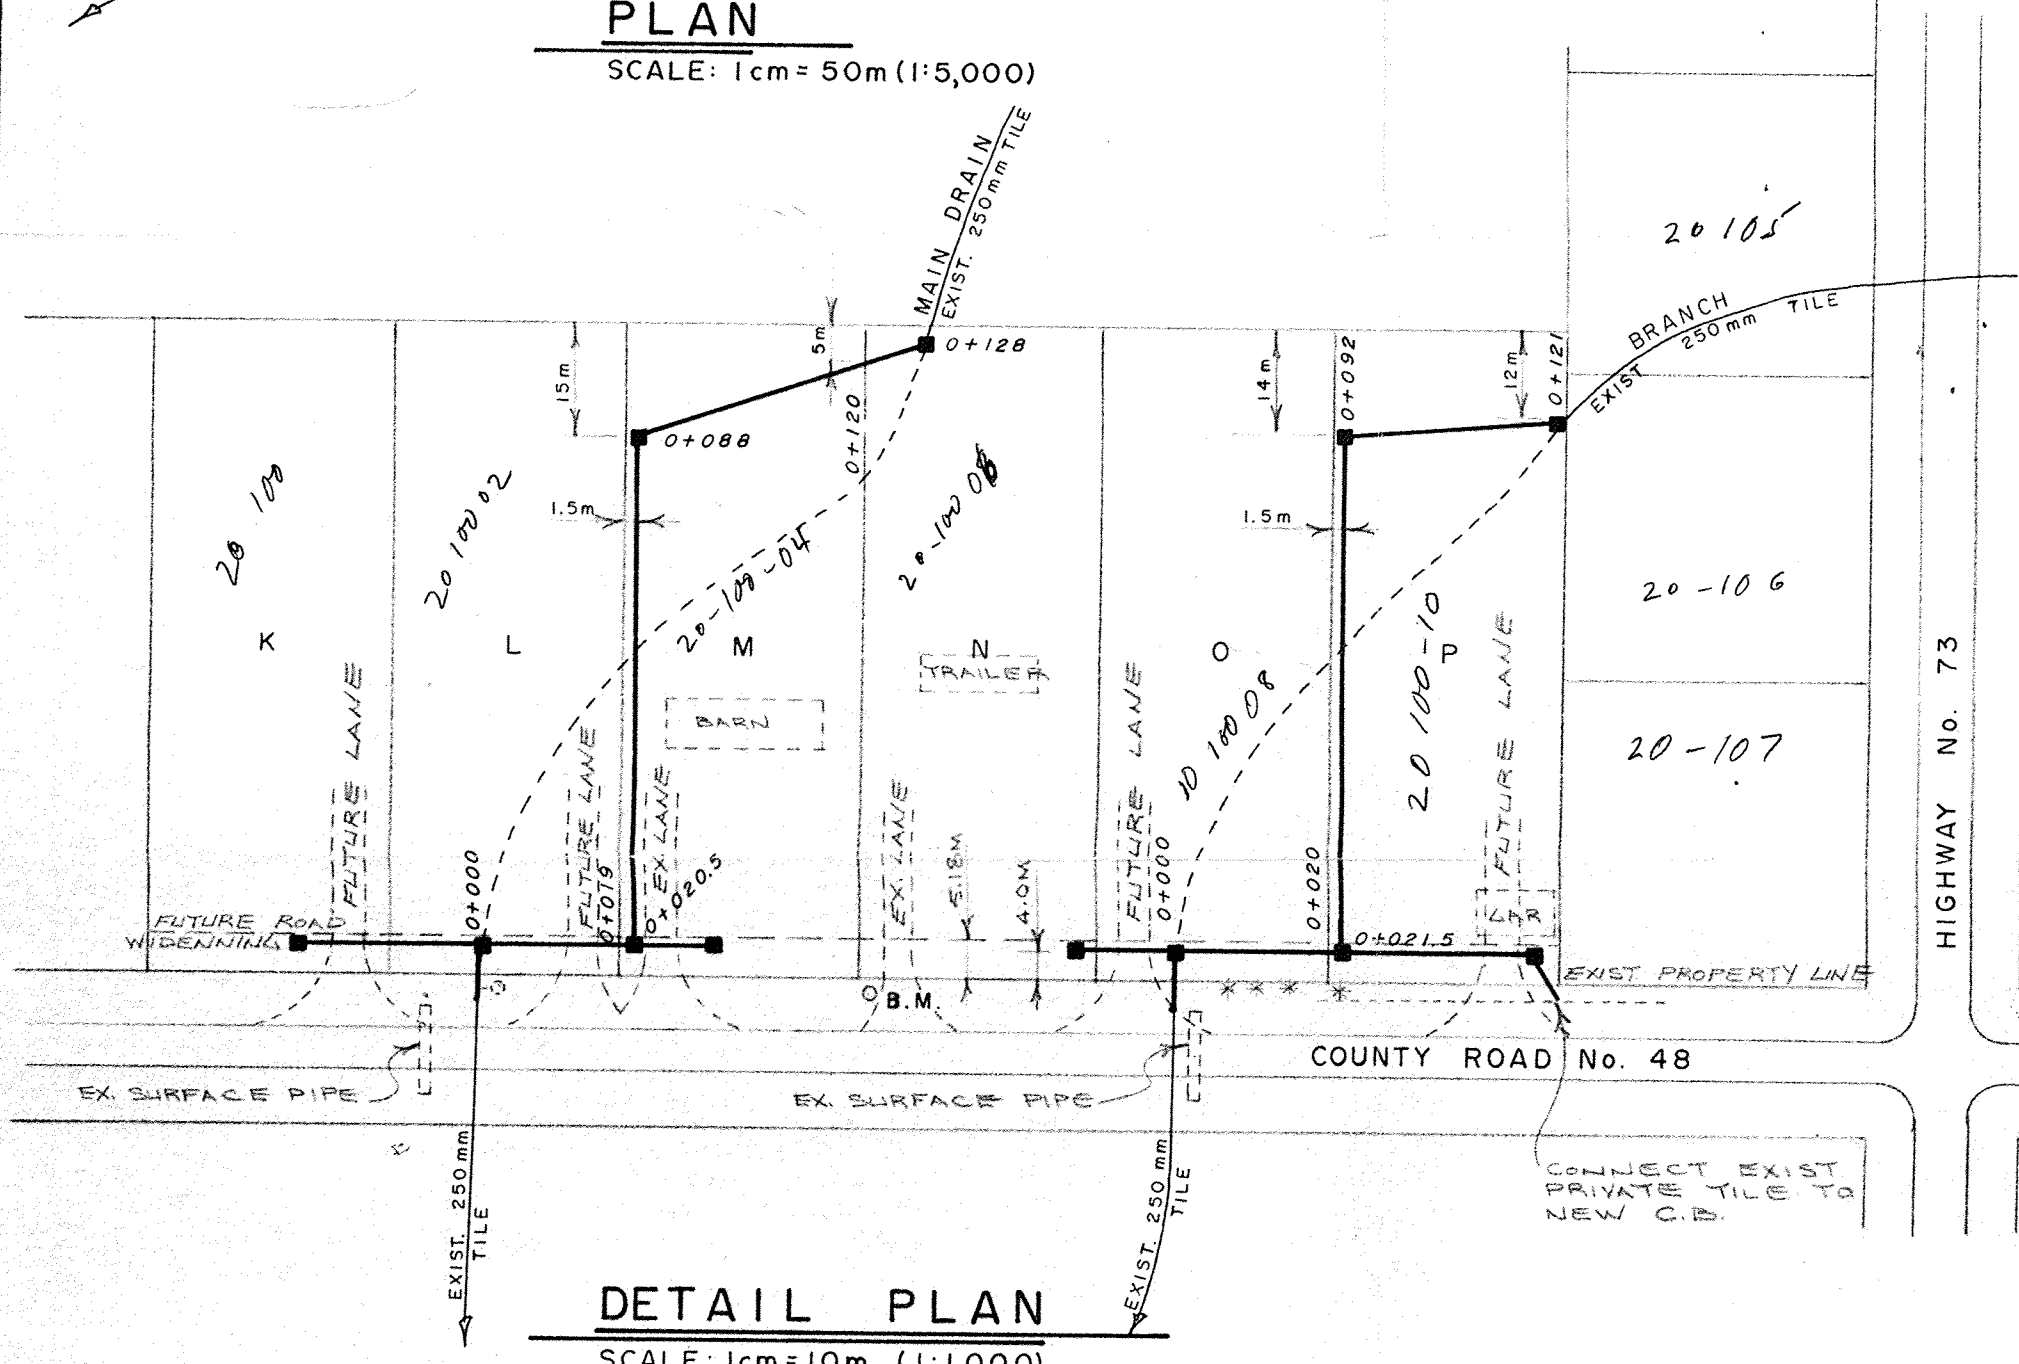

DETAIL PLAN
SCALE: 1cm = 10m (1:1,000)


GENERAL NOTES

- MUNICIPAL DRAIN STANDARD SPECIFICATIONS (REVISED JAN/83) SHALL APPLY TO ALL CONSTRUCTION.
- AN OVERALL LOT GRADING PLAN INCLUDING FINISHED FLOOR ELEVATIONS MUST BE APPROVED BY THE TOWNSHIP TO MAINTAIN THE SAFE FLOW OF SURFACE WATER THROUGH LOTS L, M, N, O & P.
- CONTRACTOR TO DETERMINE EXACT LOCATION AND ELEVATION OF EXISTING TILE AT MAIN DRAIN STA. 0+000 AND 0+121.5 AND BRANCH DRAIN STA. 0+000 AND 0+121 BEFORE COMMENCING WORK AND ADJUST GRADE IF REQUIRED.

LOT LEGEND


ROLL No.	OWNER
A) 20-101	A. KLASSEN
B) 20-101-01	A. KLASSEN
C) 20-101-02	A. KLASSEN
D) 20-102	R. PUTNAM
E) 20-104	R. PUTNAM
F) 20-103	S. PUTNAM
G) 20-105	A. TAYLOR
H) 20-106	J. LONGE
I) 20-107	D. STIFF
J) 20-099-01	J. MCCALLUM
K) 20-100	D. MCCALLUM EST.
L) 20-100	D. MCCALLUM EST.
M) 20-100	D. MCCALLUM EST.
N) 20-100	D. MCCALLUM EST.
O) 20-100	D. MCCALLUM EST.
P) 20-100	D. MCCALLUM EST.
Q) 10-162	A. MILLER
R) 10-163	E. ROSS
S) 10-202	L. GAMBLE

CONNECT TO EXIST. 250 MM DIA. C.S.P. UNDER ROAD WITH 8M OF 250MM DIA. C.S.P.

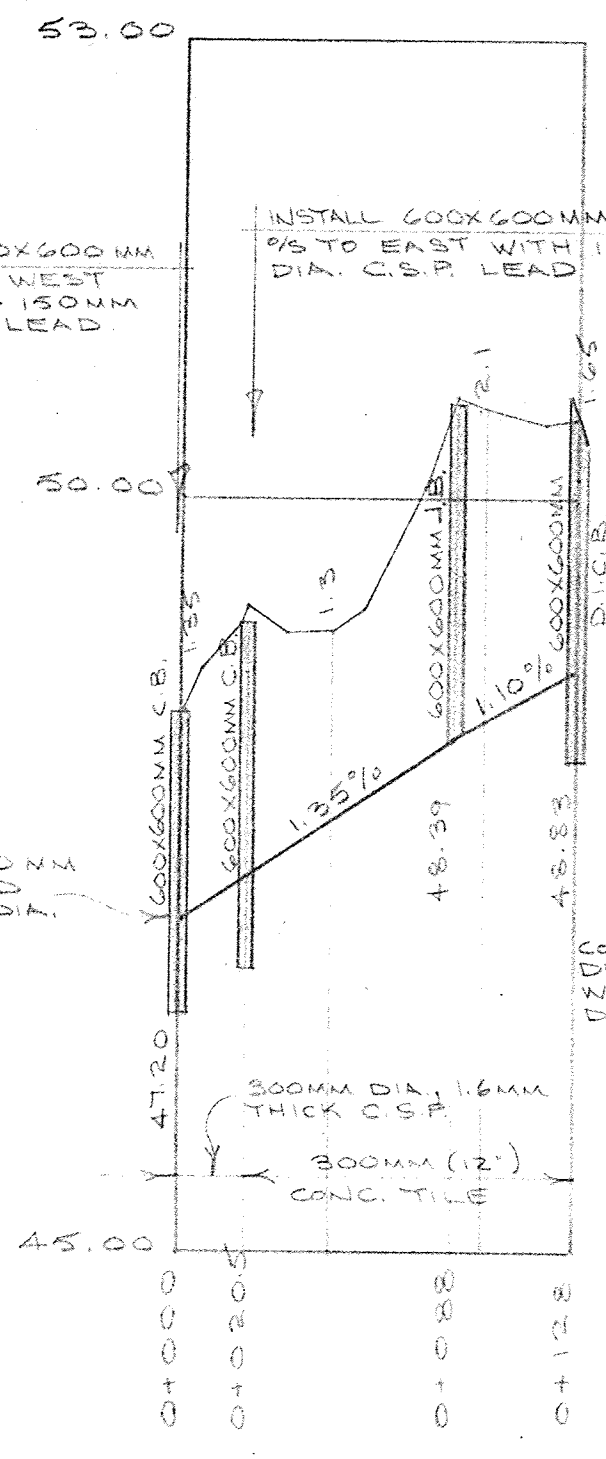

MAIN DRAIN

BM. NAIL IN H.P. NORTH SIDE
CTY. RD. No. 43 BETWEEN
BRANCHES A & B EL. 50.00

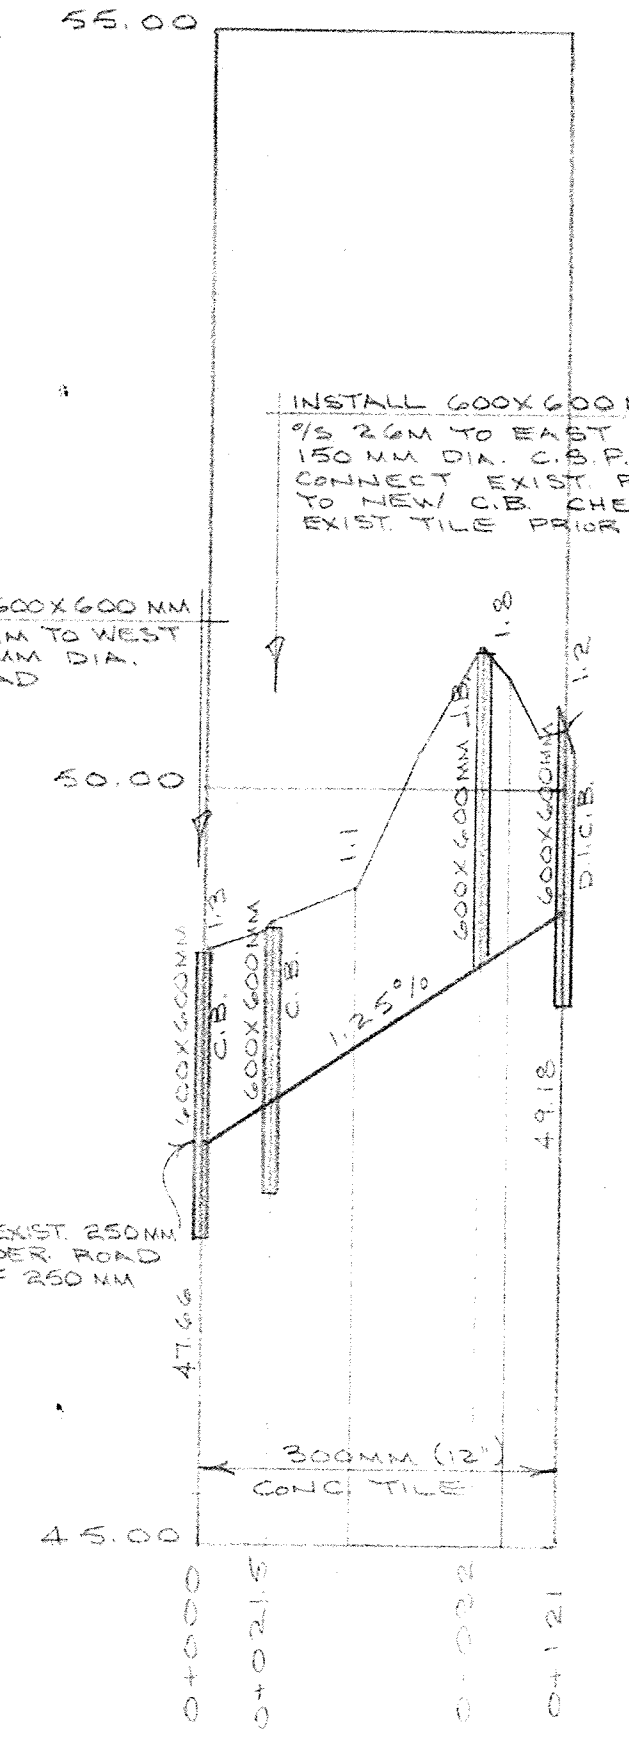

BRANCH

SCALE:
Hor. 1cm = 25m (1:2,500)
Vert. 1cm = 0.5m (1:50)

PLAN LEGEND

- LIMIT OF WATERSHED AREA
- PROPOSED DRAINAGE WORKS
- - - EXIST. DRAIN TO BE ABANDONED
- EXIST. MUNICIPAL DRAIN
- EXTERIOR OR INTERIOR WATERSHED



LYONS DRAIN			
TOWNSHIP OF SOUTH DORCHESTER			
Scale: METRIC	Approved By:	JOB NO.	Drawn By: J. N.H.
Date: APR. 28, 1989	F.B. B-91	88316	Revised:
PLAN & PROFILES			
SPRIET ASSOCIATES CONSULTING ENGINEERS		LONDON SUDBURY	Drawing Number 1