

⑨ CON. V.

J. RICKARD
S.E. 1/4, Lot 9.

N. RICKARD
N 1/2, Lot 9.

A. ZIMMER
N 1/2, Lot 8.

CON. VI

⑨

⑧

I. CHARLTON.
S 1/2, Lot 9.

J. VANDEN BRANDT.
S 1/2, Lot 8.

NORTH DORCHESTER.

SOUTH DORCHESTER

⑨

⑧

A. HELDER.
N 1/2, Lot 9.

CON. VII

PLAN

HELDER MUNICIPAL DRAIN

TOWNSHIP OF NORTH DORCHESTER

CONC. VI. LOTS: 8 & 9.
V. 9

TOWNSHIP OF SOUTH DORCHESTER

CONC. VII. LOT 9.

"PLAN"

SCALE: 1" = 500'

"PROFILE"

SCALE: VERT. 1" = 4'
HORZ. 1" = 400'




GRAHAM, BERMAN & ASSOCIATES LTD.,
CONSULTING ENGINEERS,
ST. THOMAS; ONTARIO.

DATE: 16/10/67.
JOB No: T.1741.

PROFILE

APPROXIMATE CUTS FROM
GROUND LEVEL TO
DESIGN GRADE.

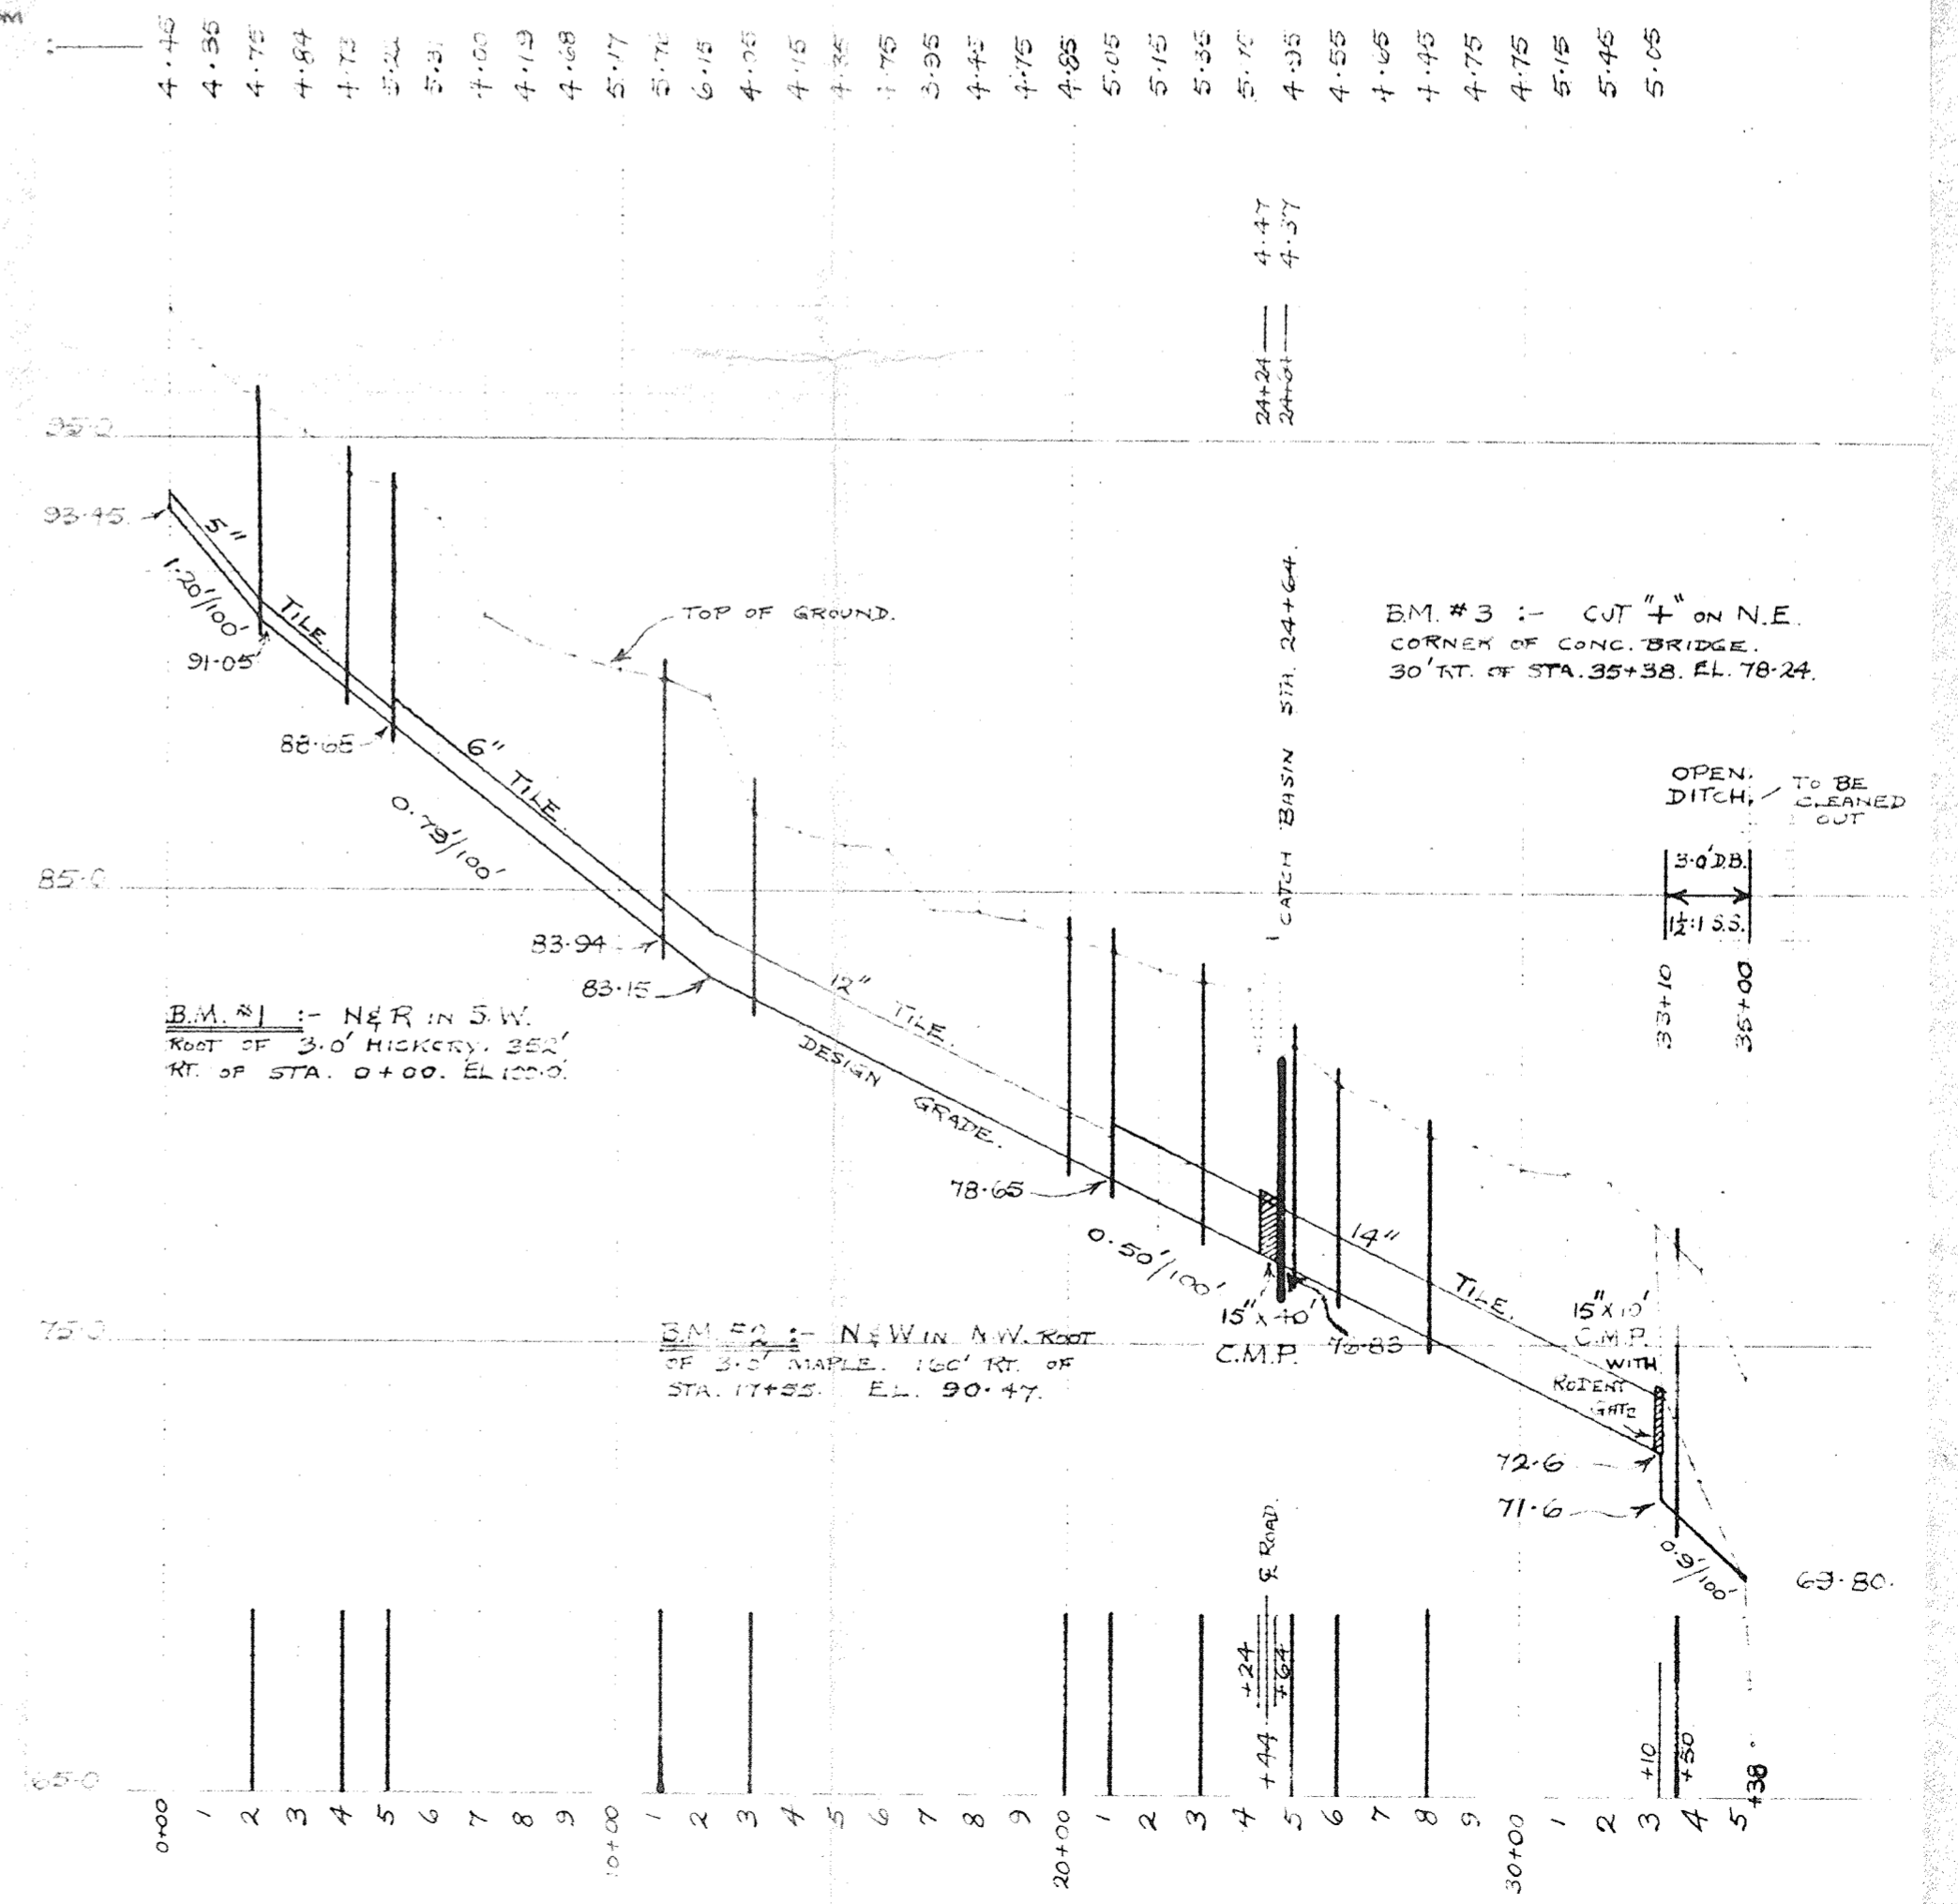

- NOTE :-
- TILE DRAIN.
 - OPEN DITCH.
 - XXXX CORRUGATED METAL PIPE.
 - DRAINAGE AREA.
 - CATCH BASIN.