




PLAN
SCALE 1" = 1000'

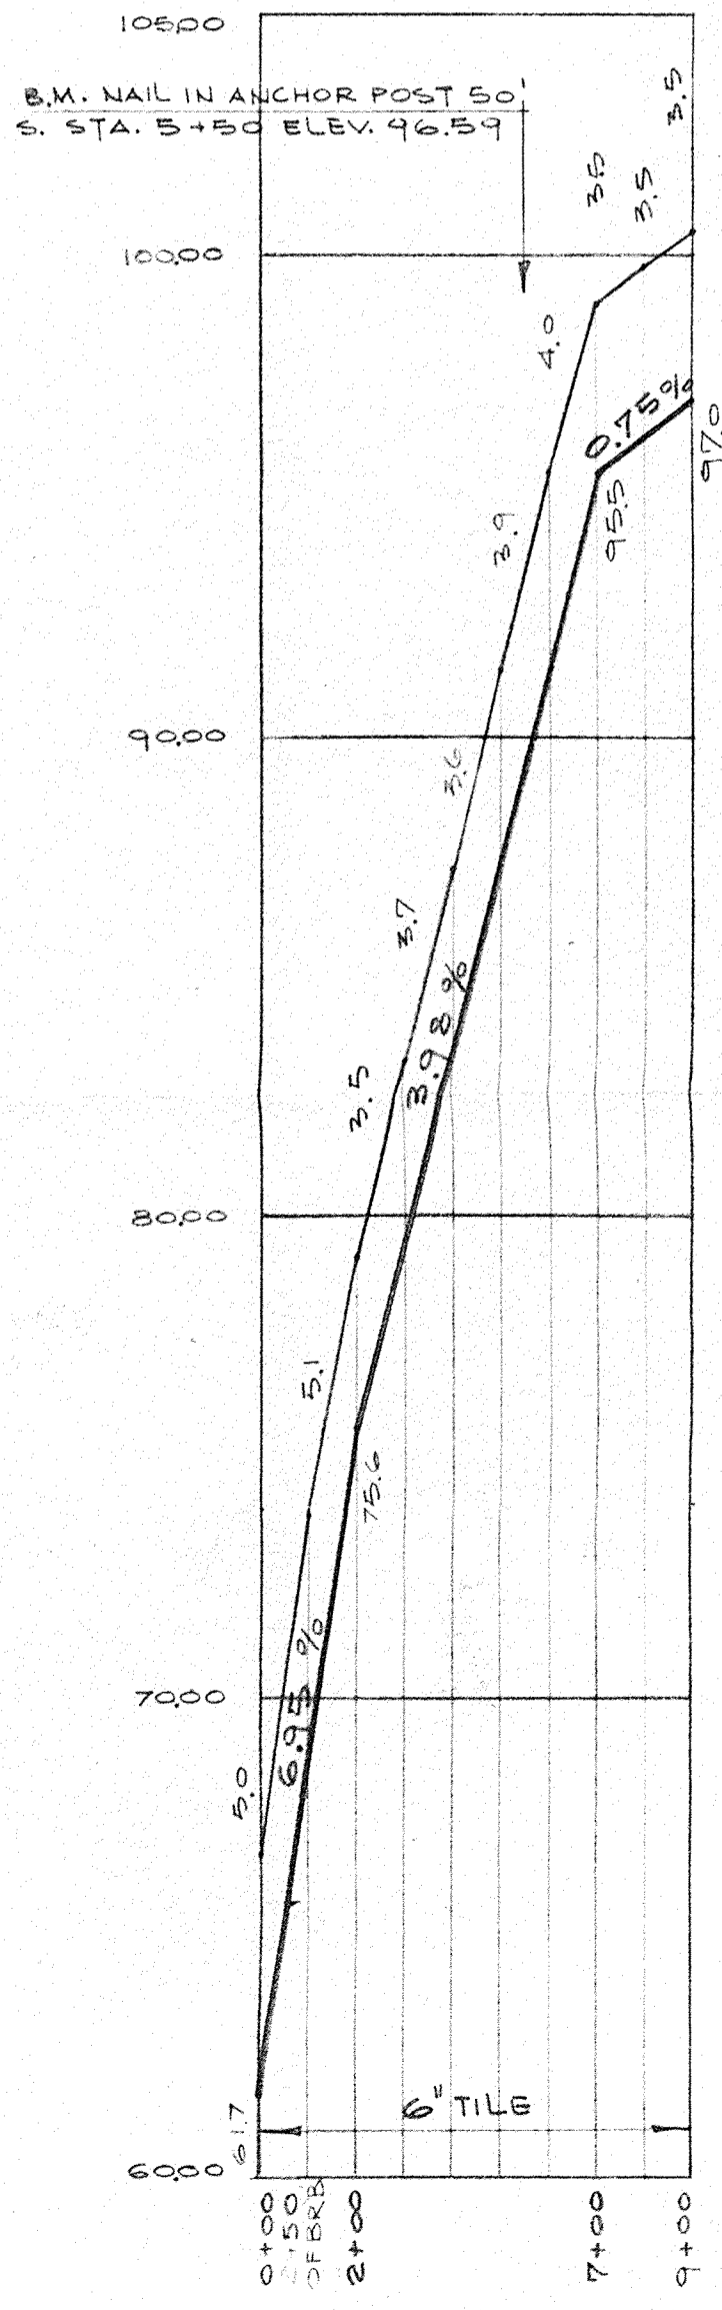


BRANCH 'C'

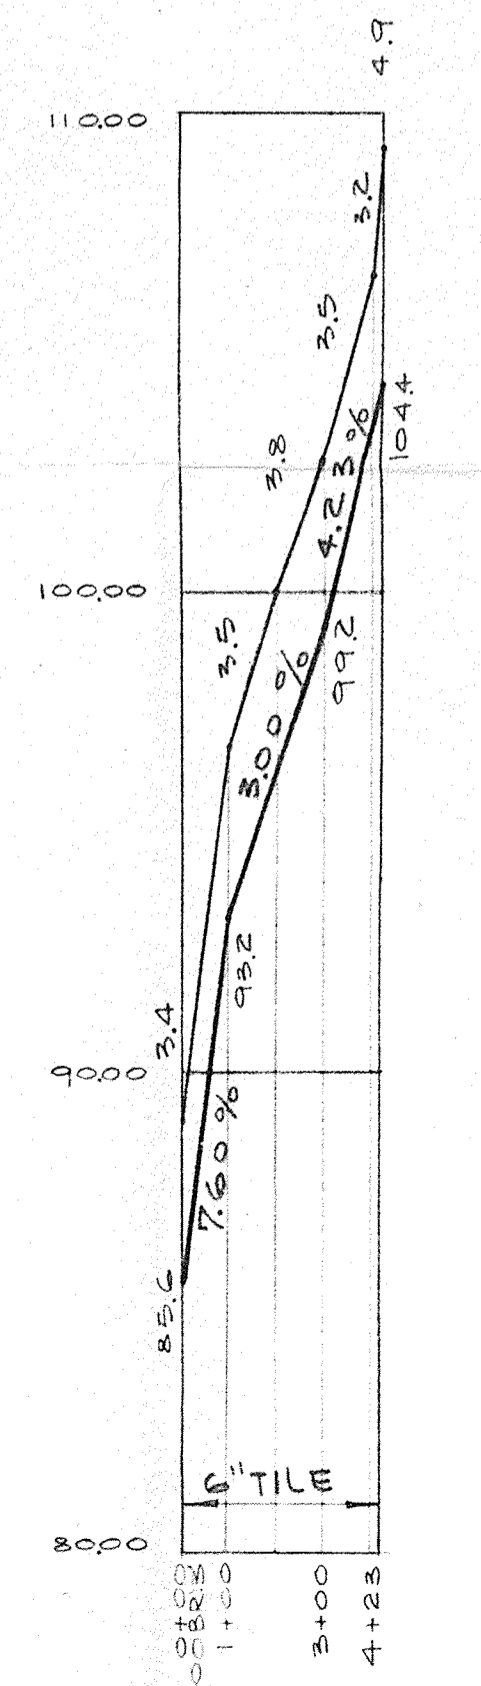


BRANCH 'D'

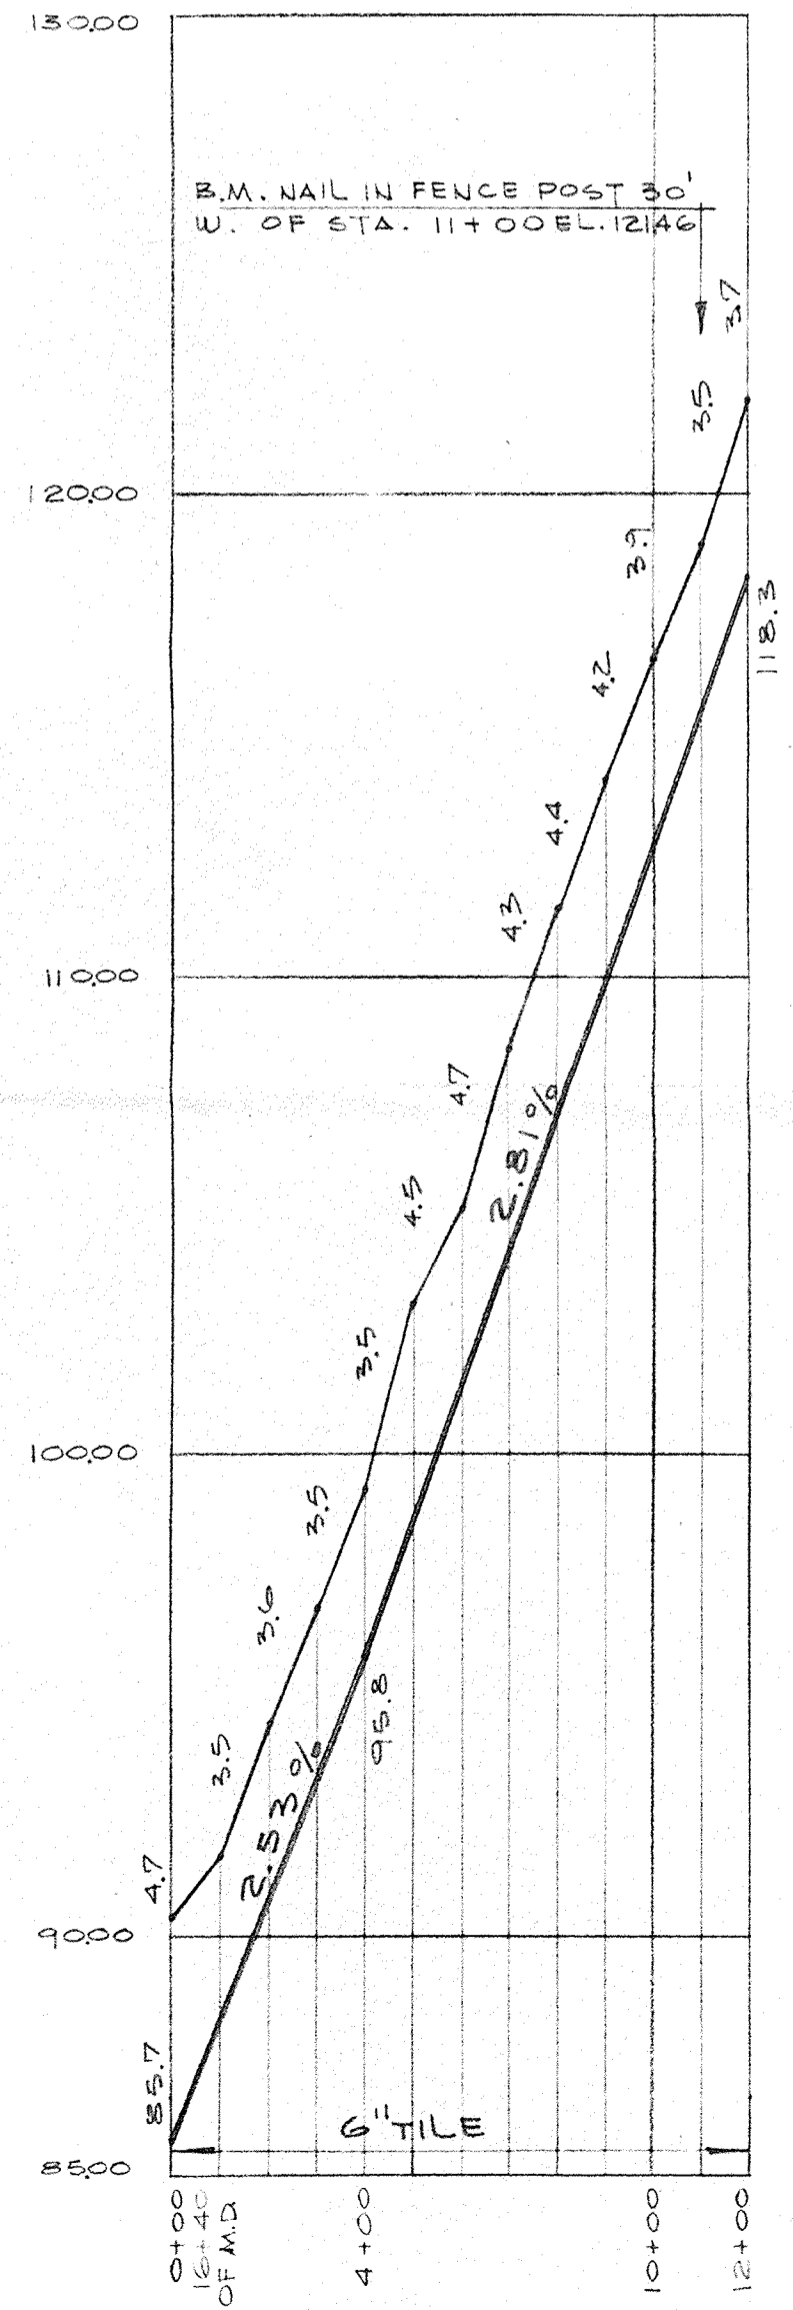

BRANCH 'E'

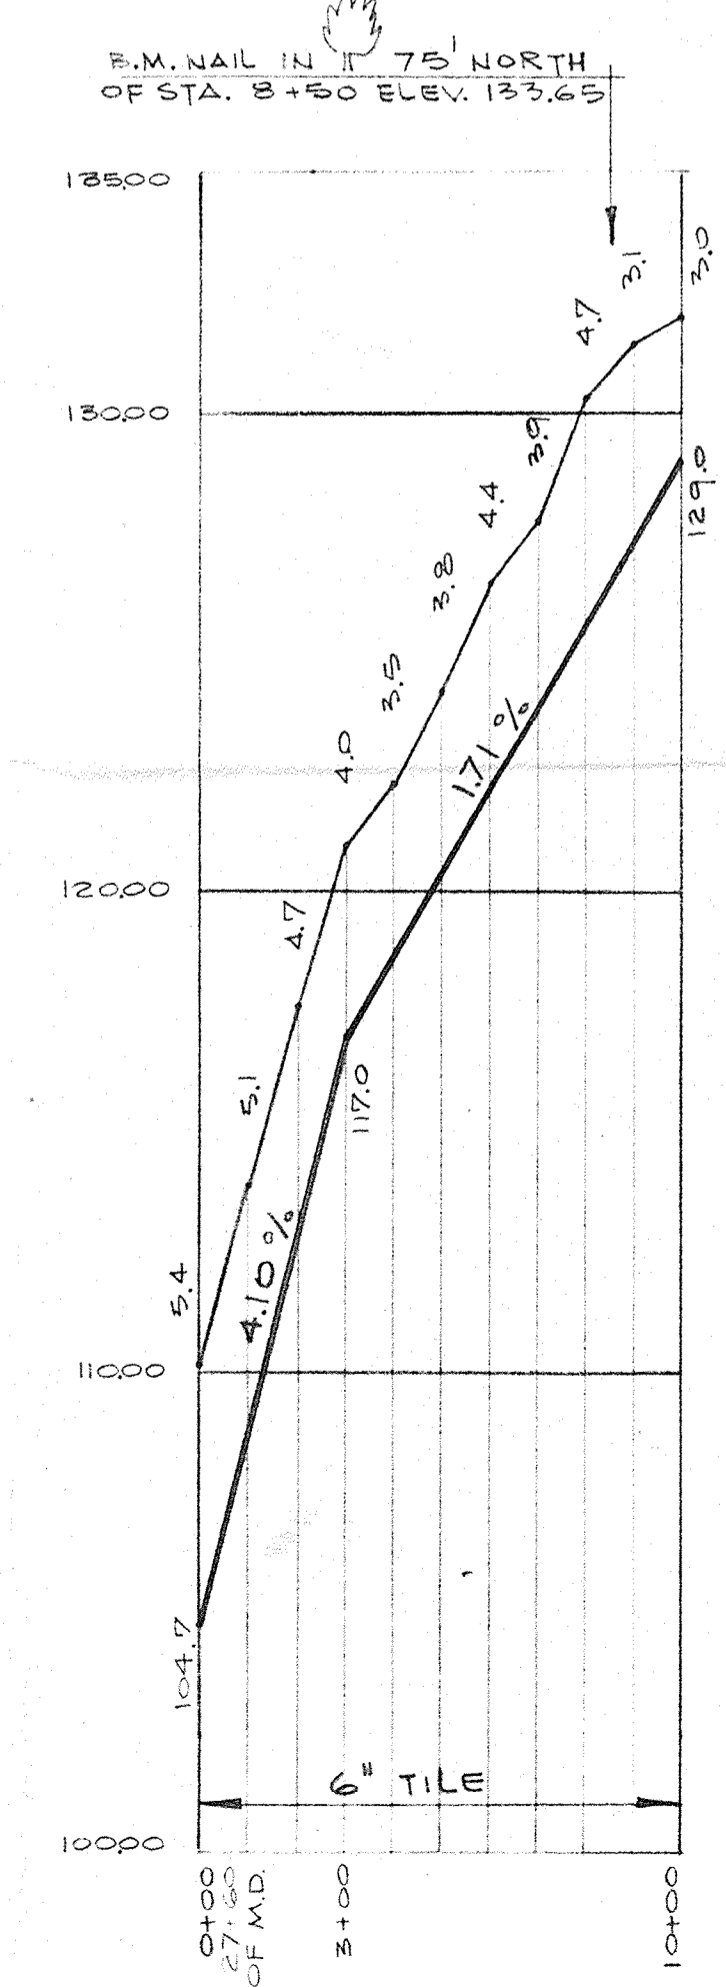


BRANCH 'F'

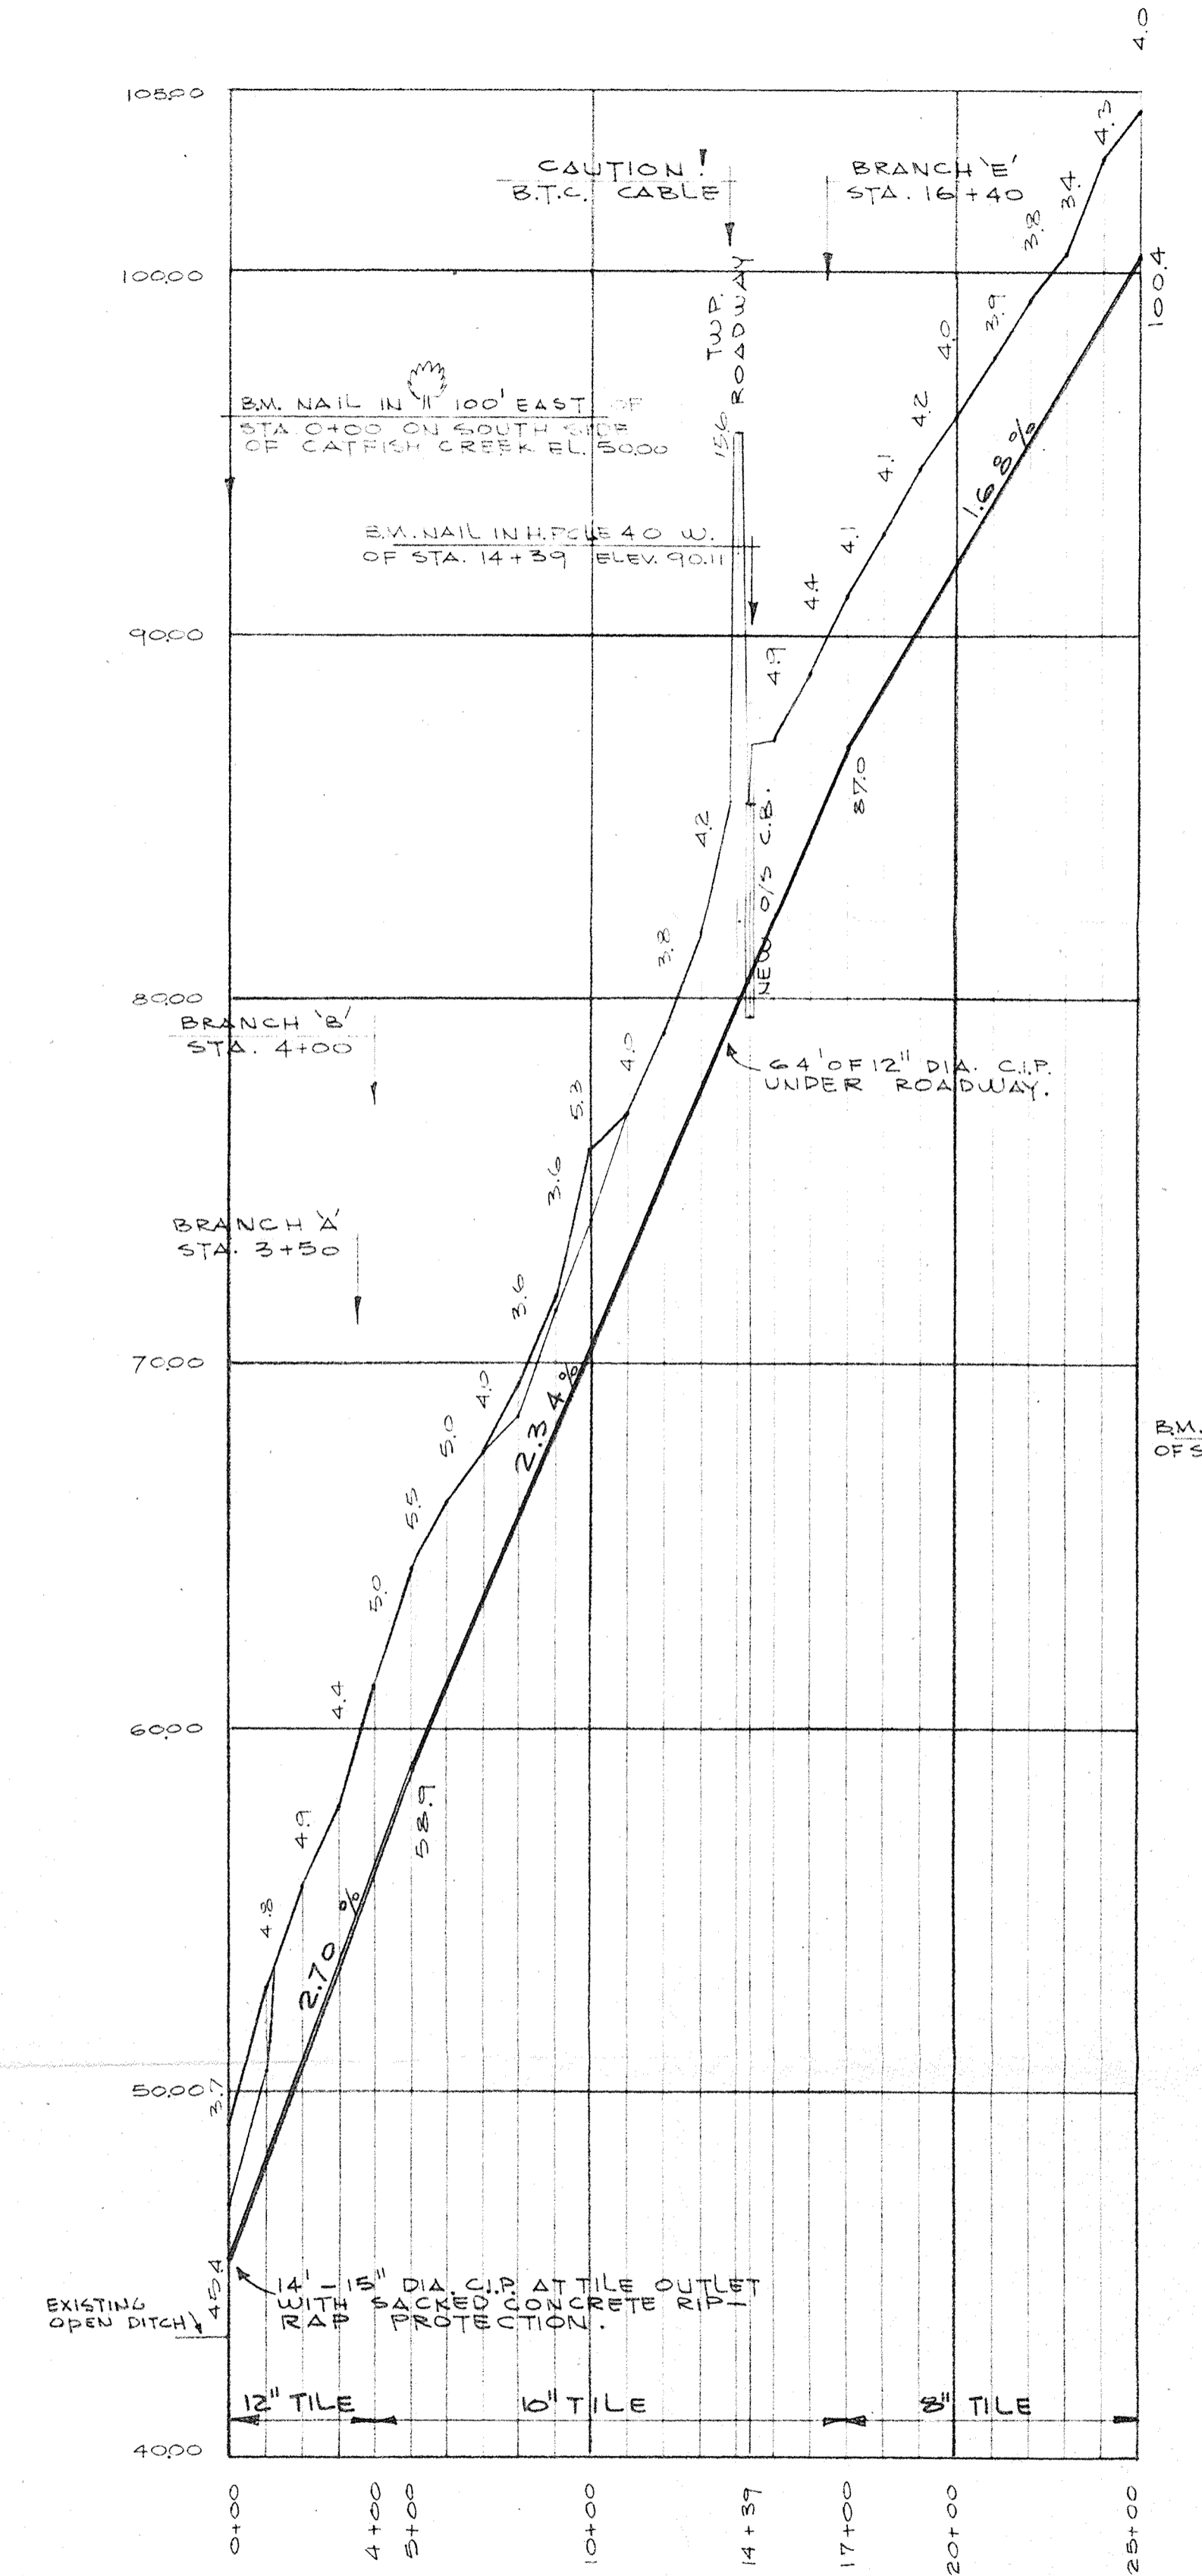


MAIN DRAIN

SCALE HOR 1" = 400'
VERT 1" = 4'-0"

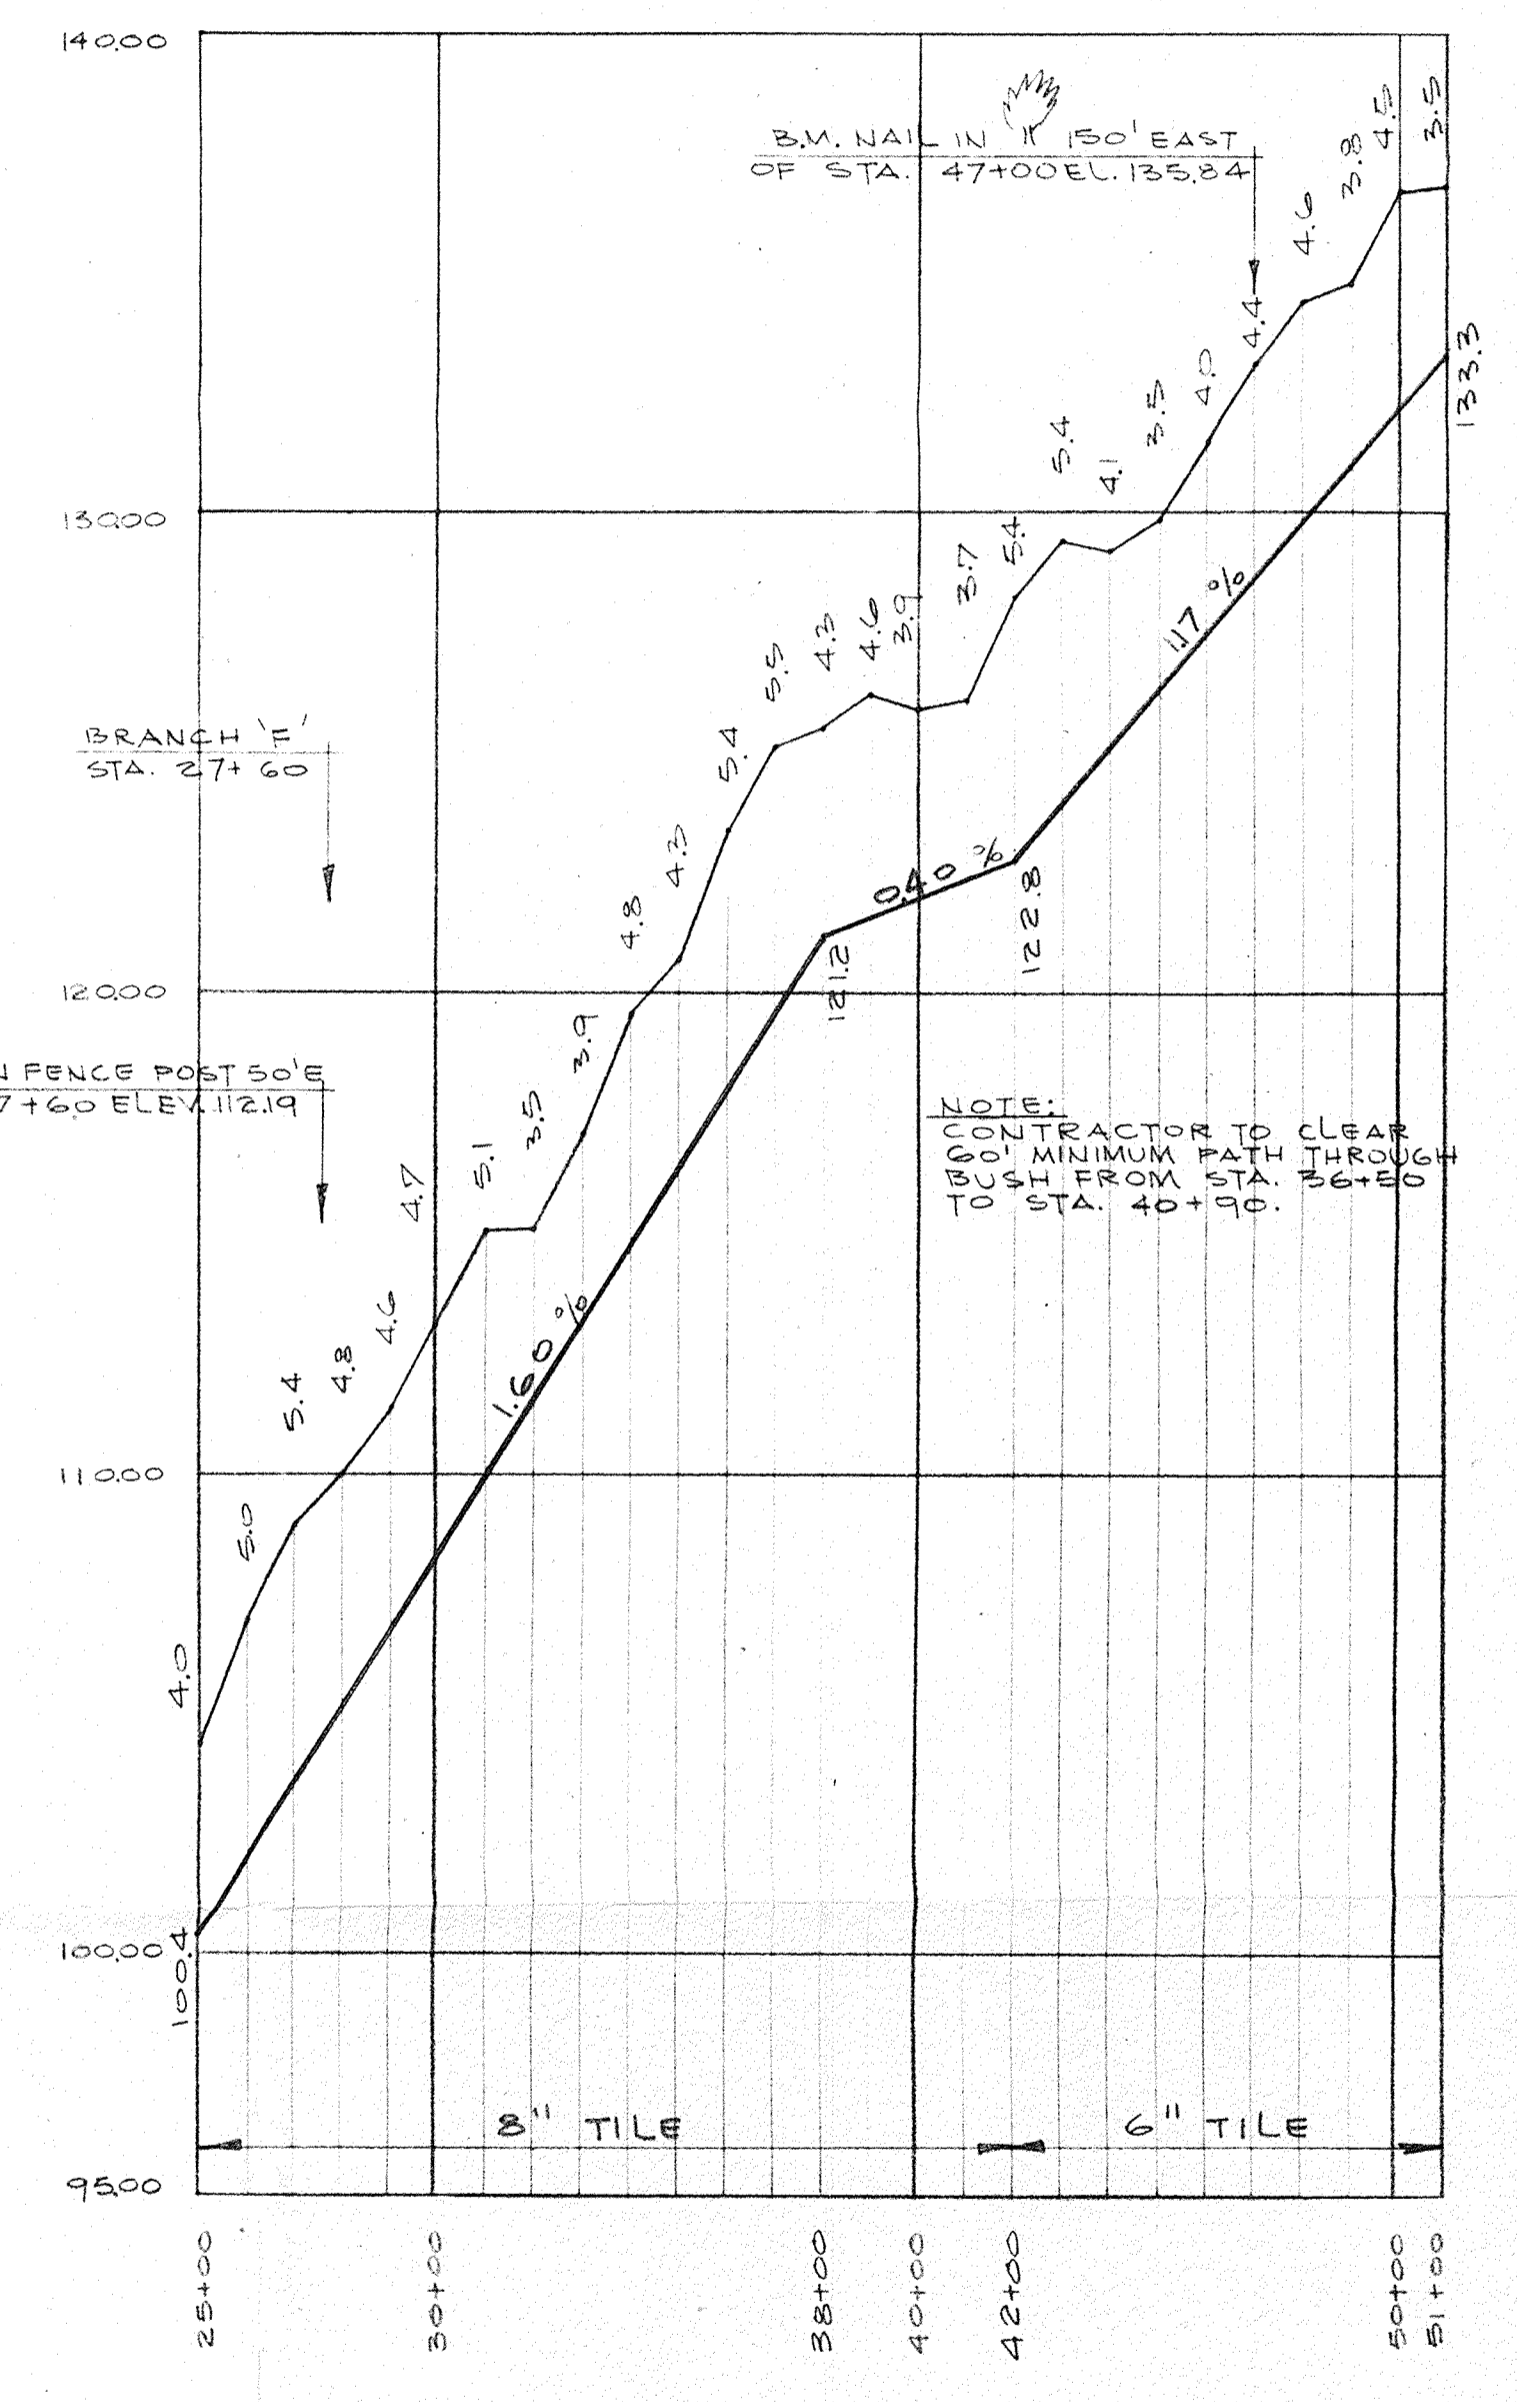

MAIN DRAIN CONTINUED

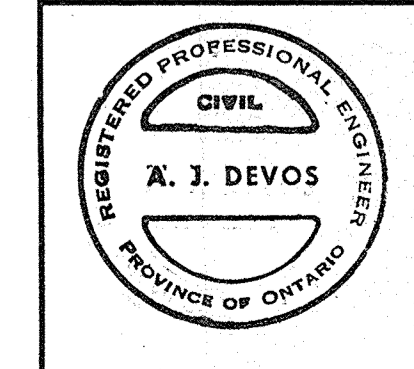

KETCHABAW DRAIN			
TOWNSHIP OF SOUTH DORCHESTER			
SCALE: AS SHOWN	APPROVED BY: F.B. DB	JOB NO. 69173	DRAWN BY: J.B.
DATE: MAR. 20, 1970			REVISED
PLAN & PROFILES			
A. M. SPRIET & ASSOCIATES LTD. CONSULTING ENGINEERS			DRAWING NUMBER 1 OF 2