



**BRANCH 'A'**

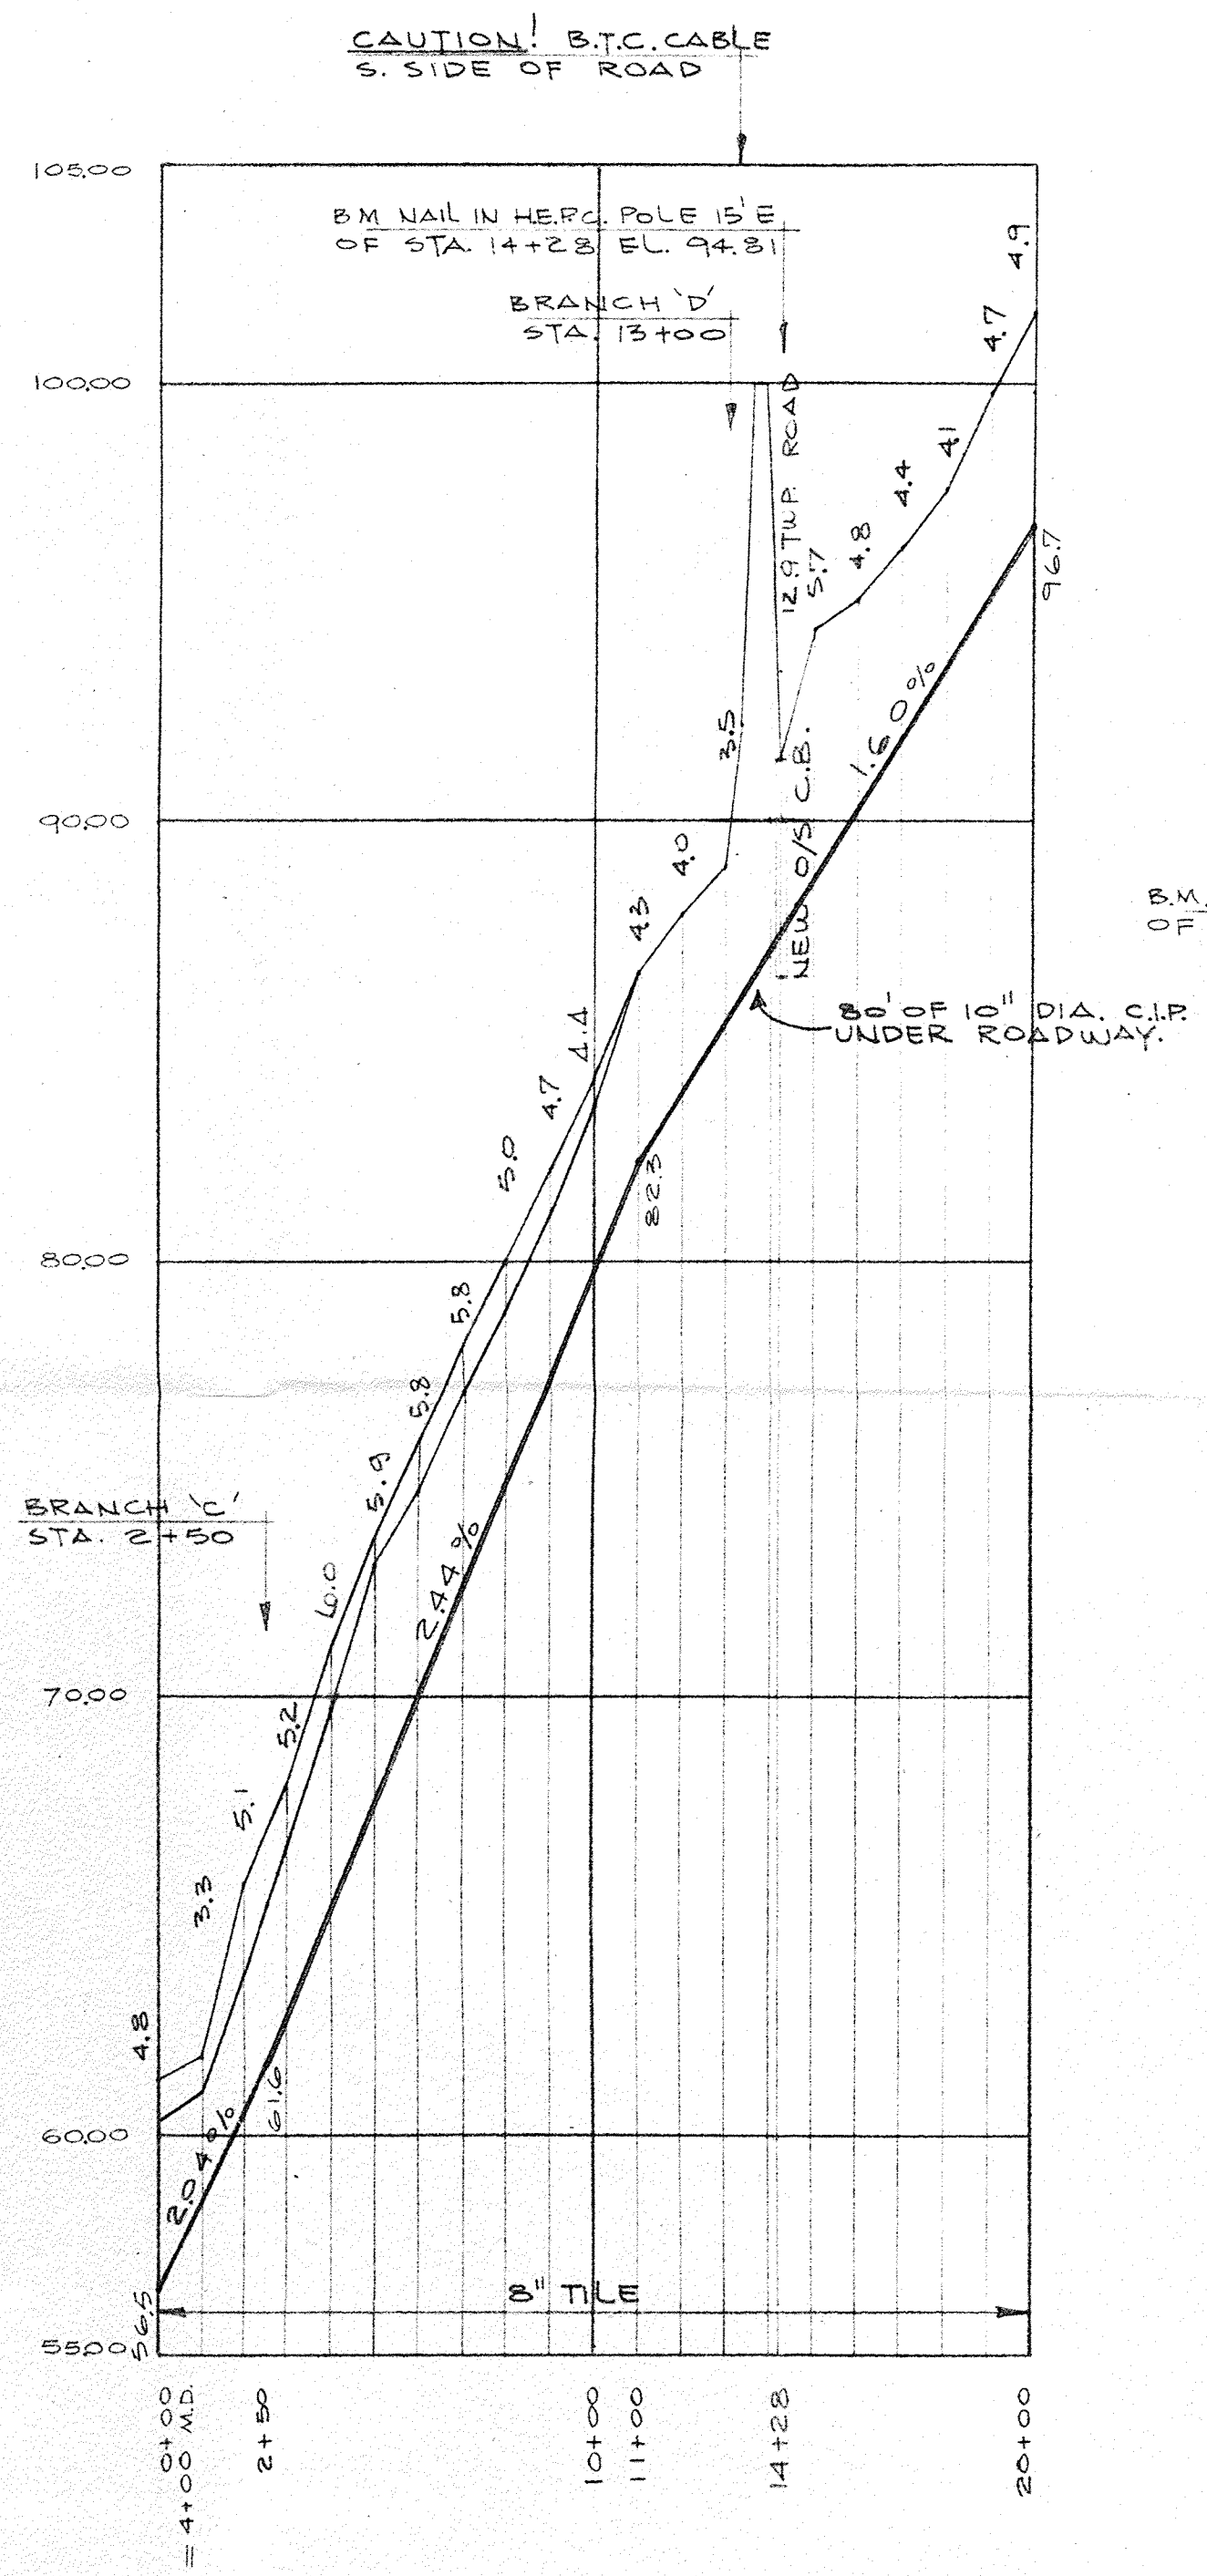

**BRANCH 'B'**

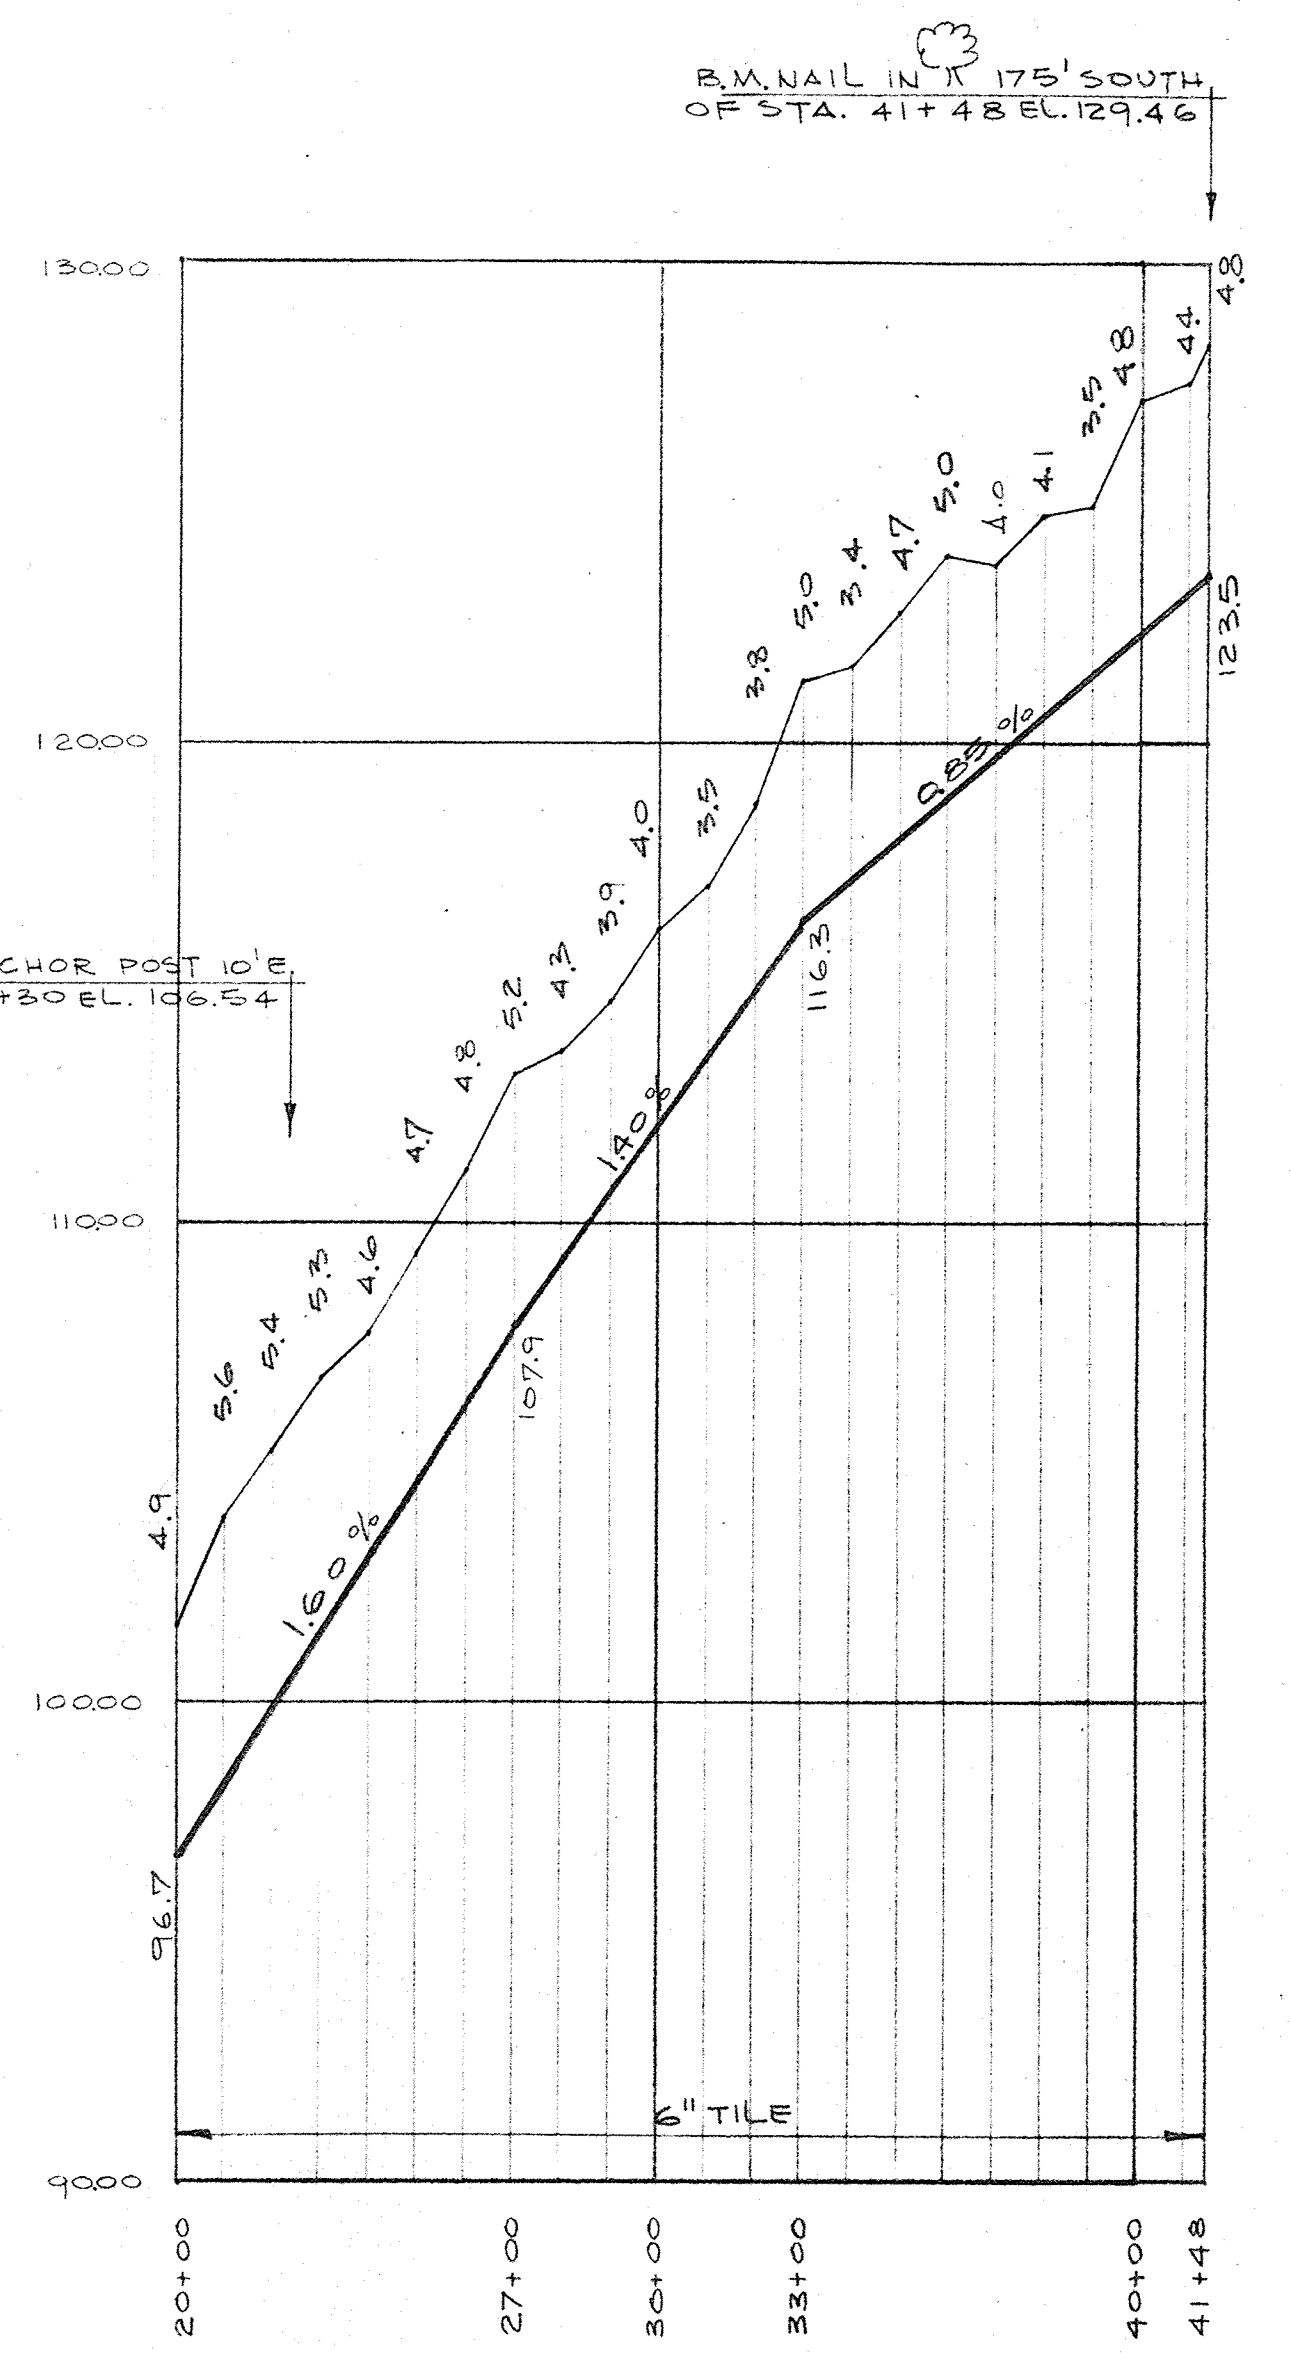

**BRANCH 'B' CONTINUED**

SCALE HOR. 1" = 400'  
VERT. 1" = 4'-0"

<b>KETCHABAW DRAIN</b>			
TOWNSHIP OF SOUTH DORCHESTER			
SCALE: AS SHOWN	APPROVED BY: F. B. DB	JOB NO. 69173	DRAWN BY J. B.
DATE: MAR. 20, 1970			REVISED
<b>PLAN &amp; PROFILES</b>			
A. M. SPRIET & ASSOCIATES LTD. CONSULTING ENGINEERS			DRAWING NUMBER <b>2 OF 2</b>