

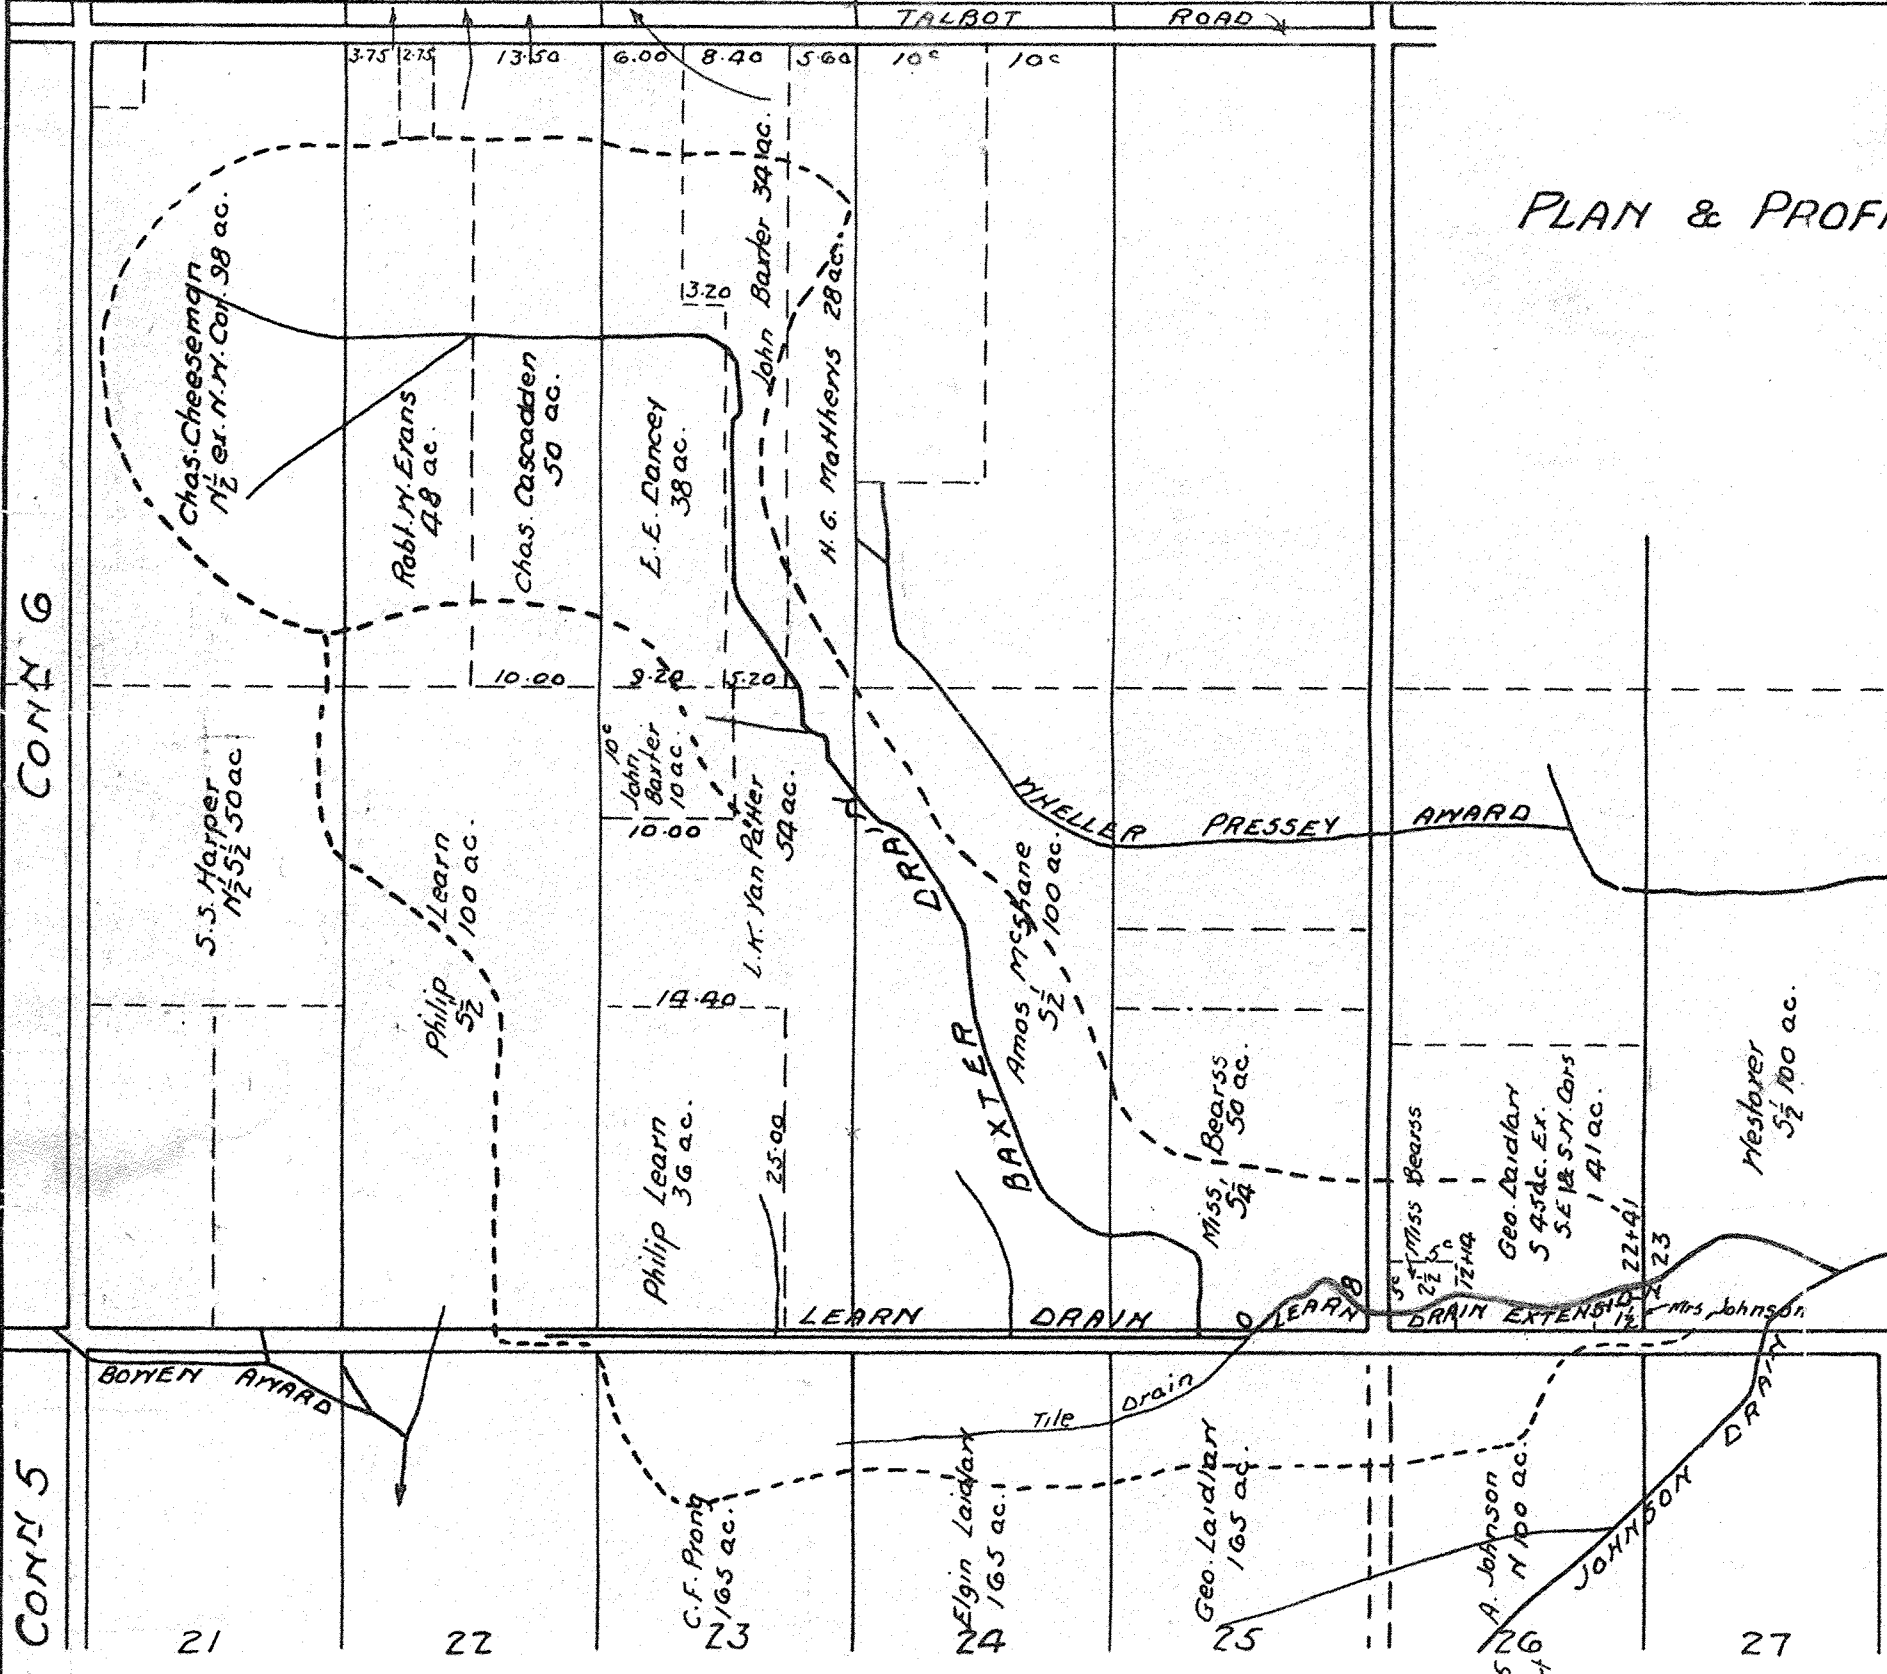


PLAN & PROFILE OF THE LEARN DRAIN EXTENSION IN THE TOWNSHIP OF MALAHIDE

St. Thomas, Ont. Nov. 11th 1926
Red. A. Bell.
 O.L.S.C.E.

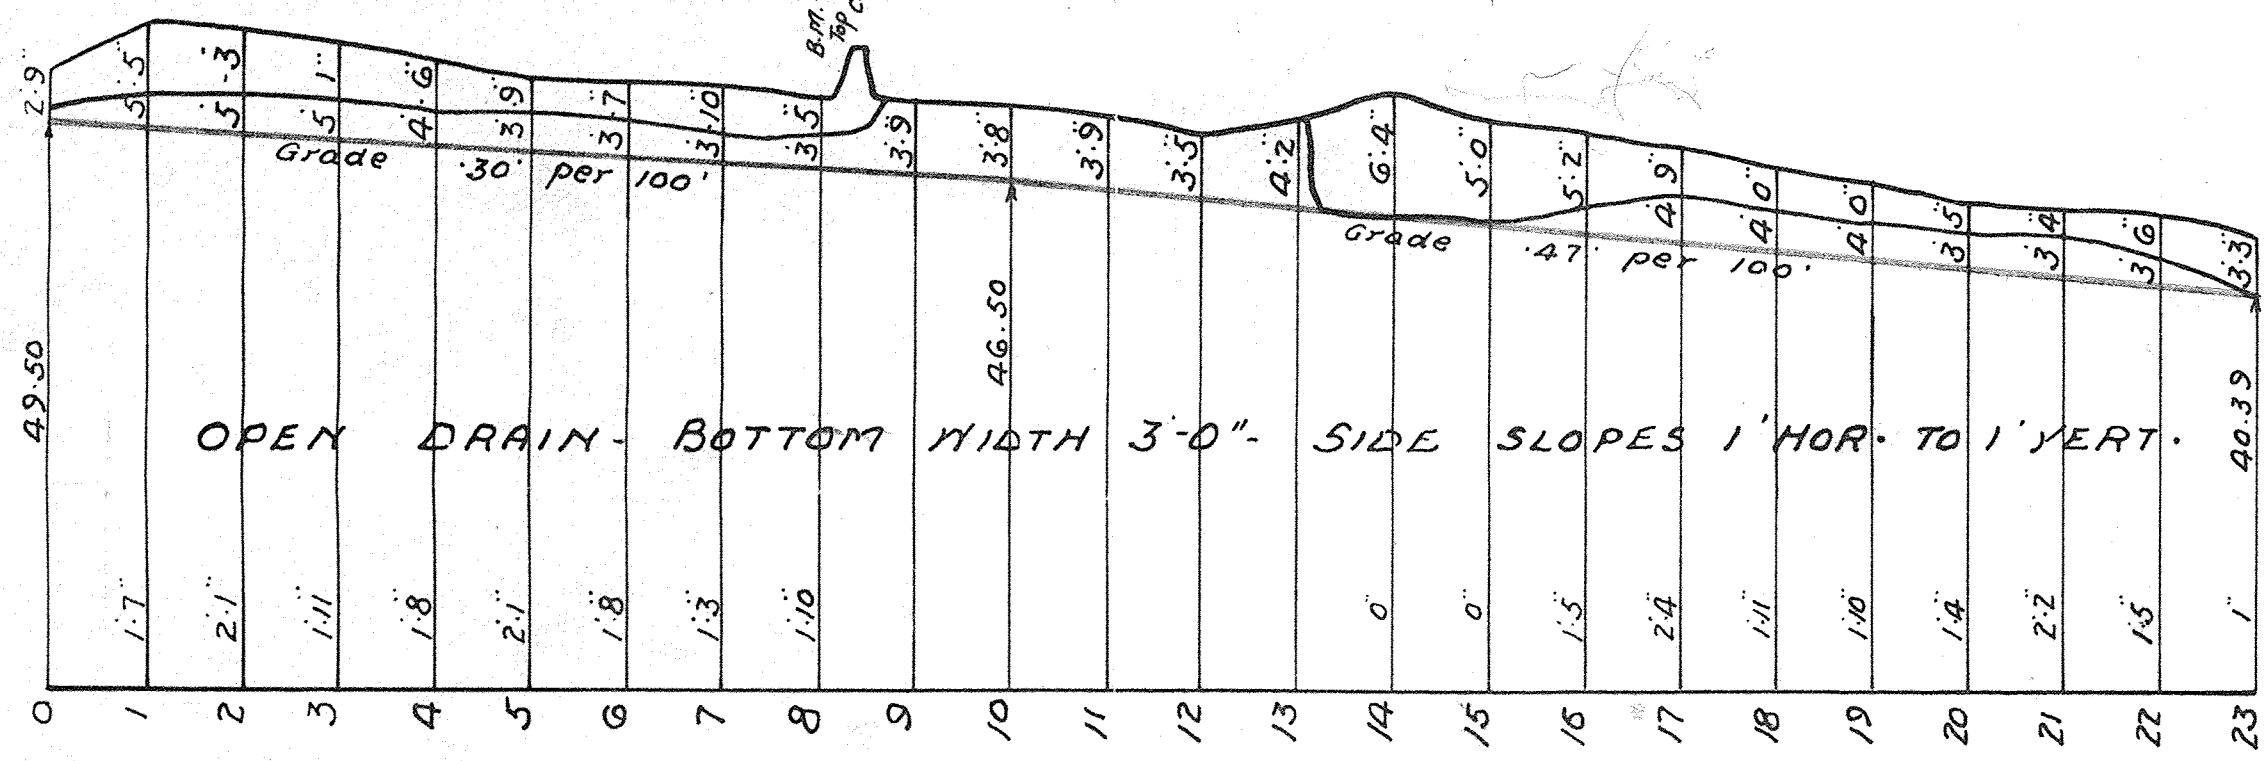

Scale. Plan - 15 chs. = 1 in.
 1000 ft. = 1 in.

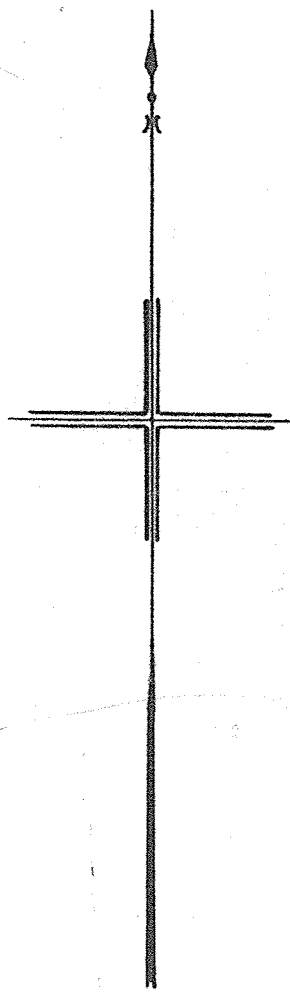

Scale. Profile - Hor. 200 ft. = 1 in.
 Vert. 10 = 1 in.
 Stakes are planted
 100 feet apart.