



PLAN & PROFILE OF THE MEVICAR DRAIN.

IN THE TOWNSHIP OF SOUTH DORCHESTER

St. Thomas. Ont. Jan. 14th 1924

Fred A. Bell.

O.L.S..C.E..

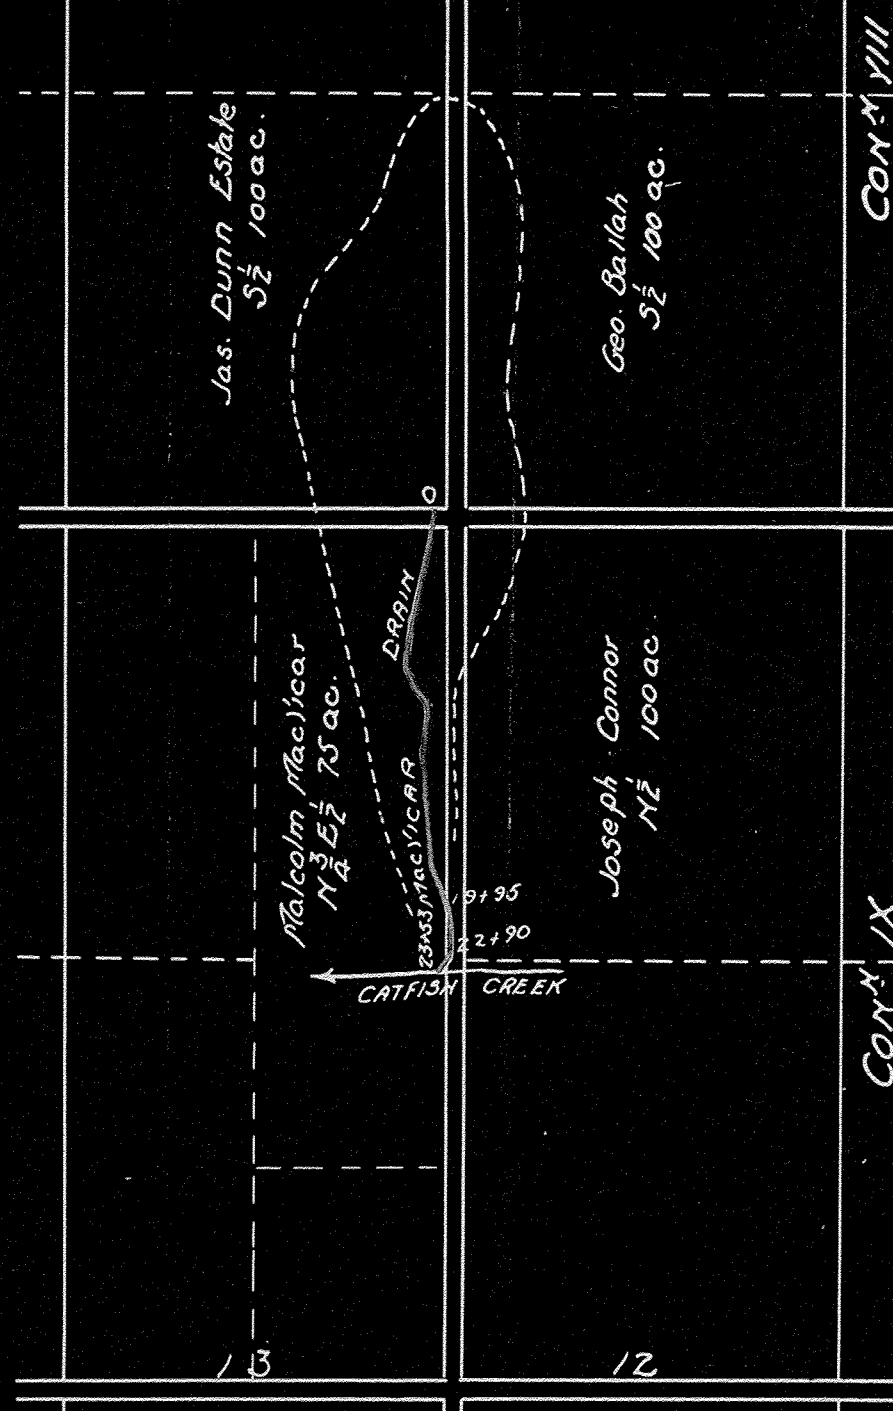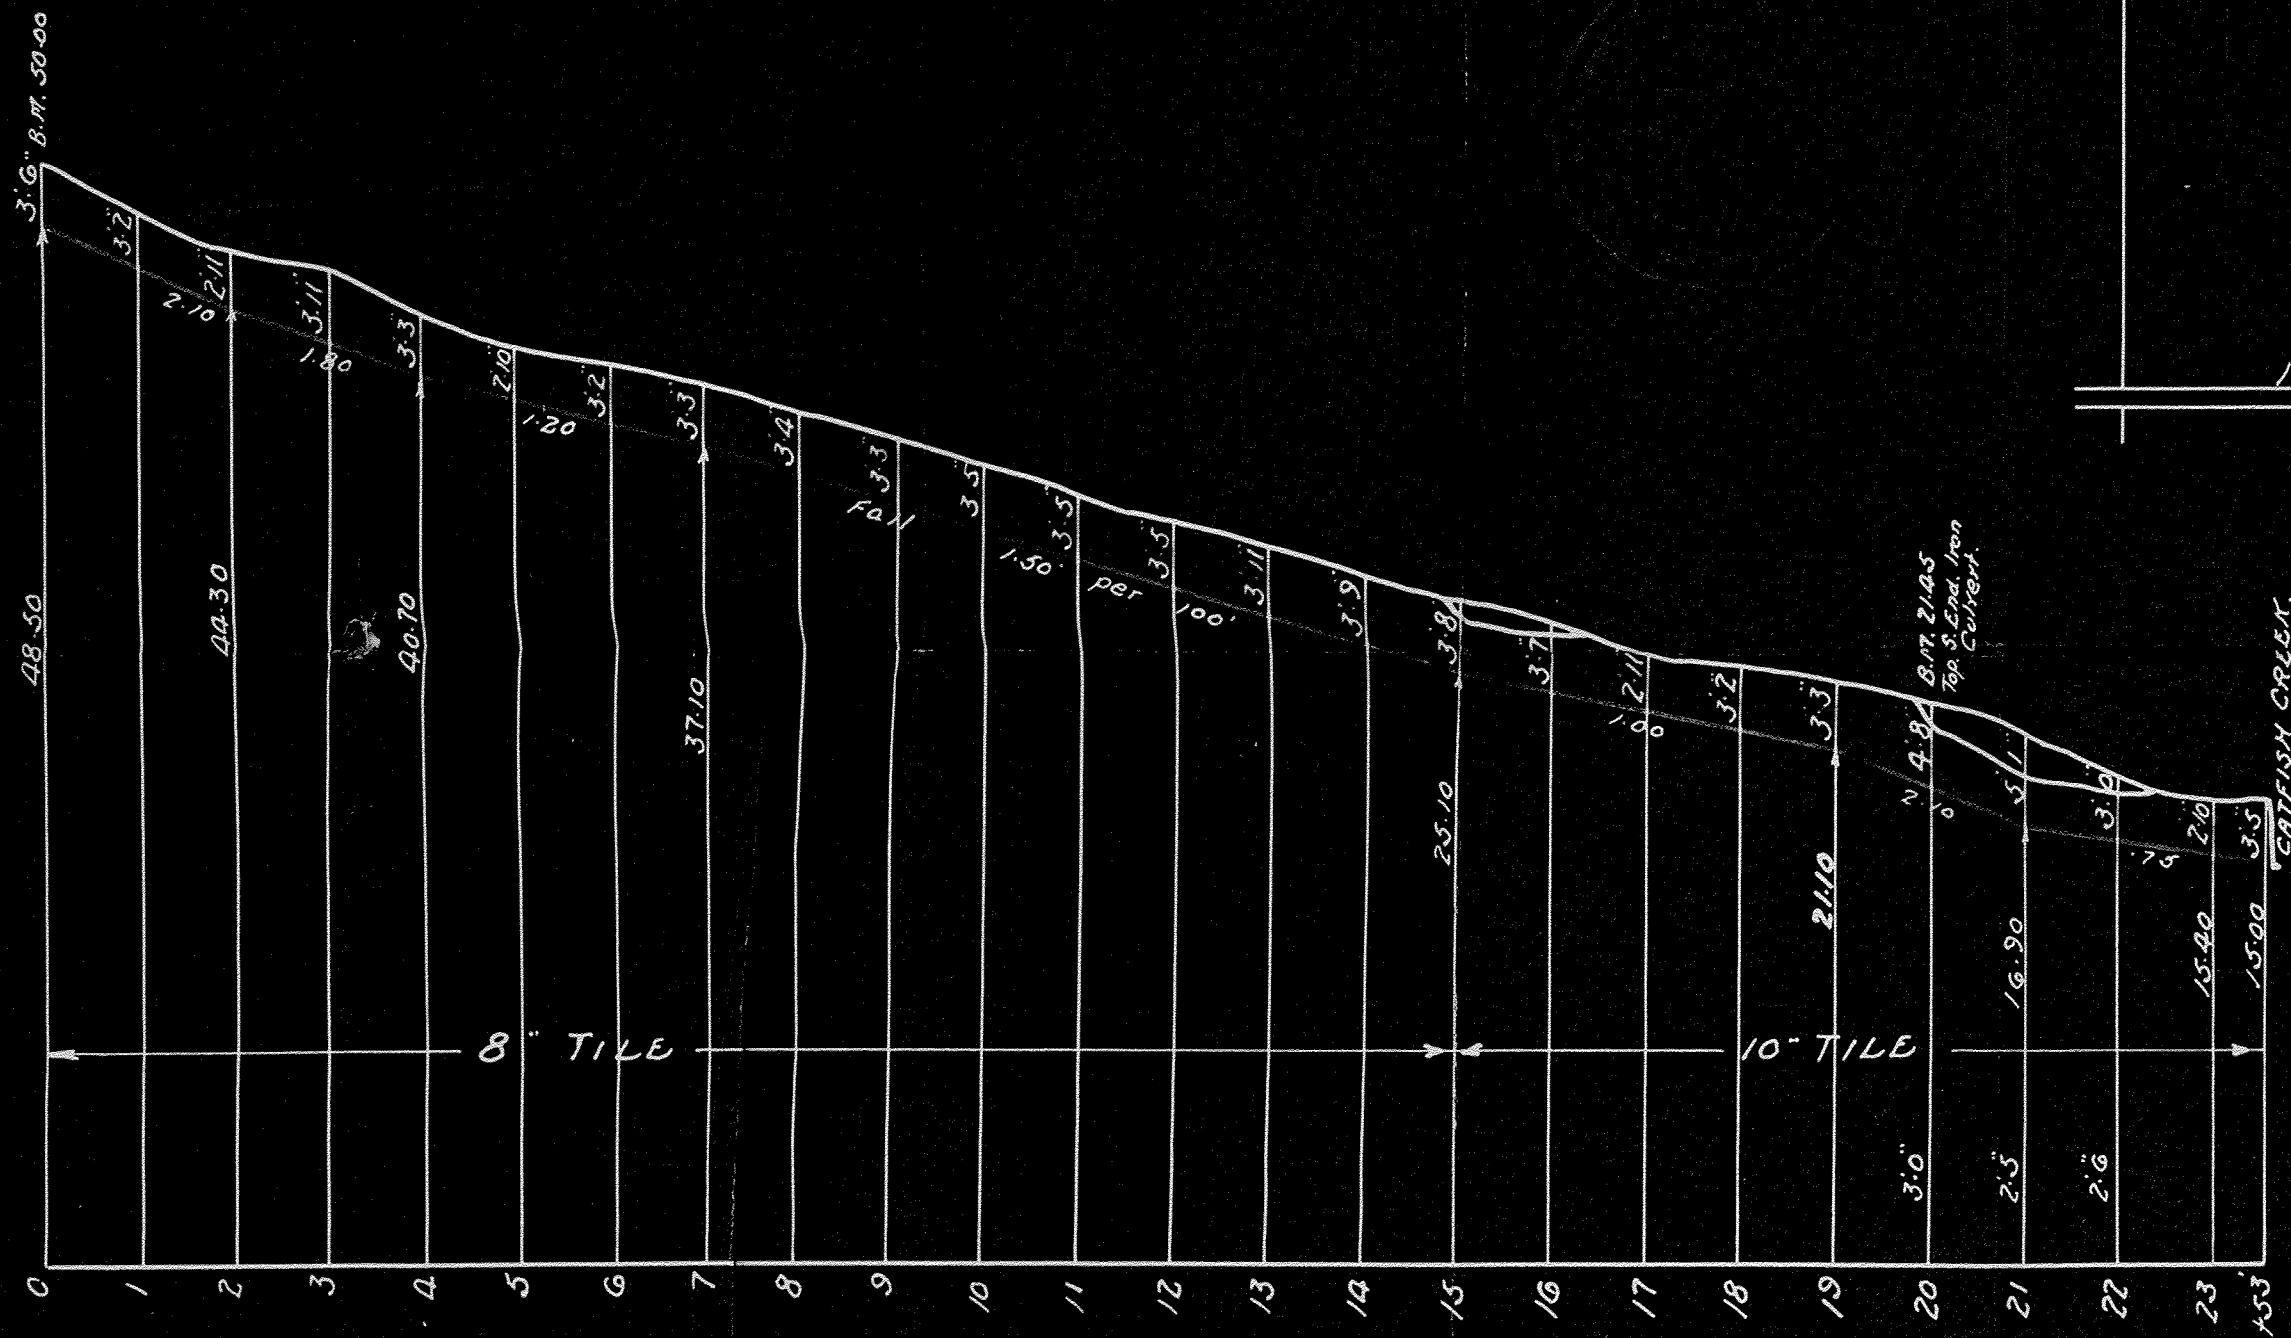

Scale. PLAN. 15 chs. = 1 in.
1000 ft. = 1 in.

Scale. PROFILE.
Vert. 10 ft. = 1 in.
Hor. 200 ft. = 1 in.

STAKES ARE PLANTED
100 FEET APART.