




DETAIL "A"
N.T.S.

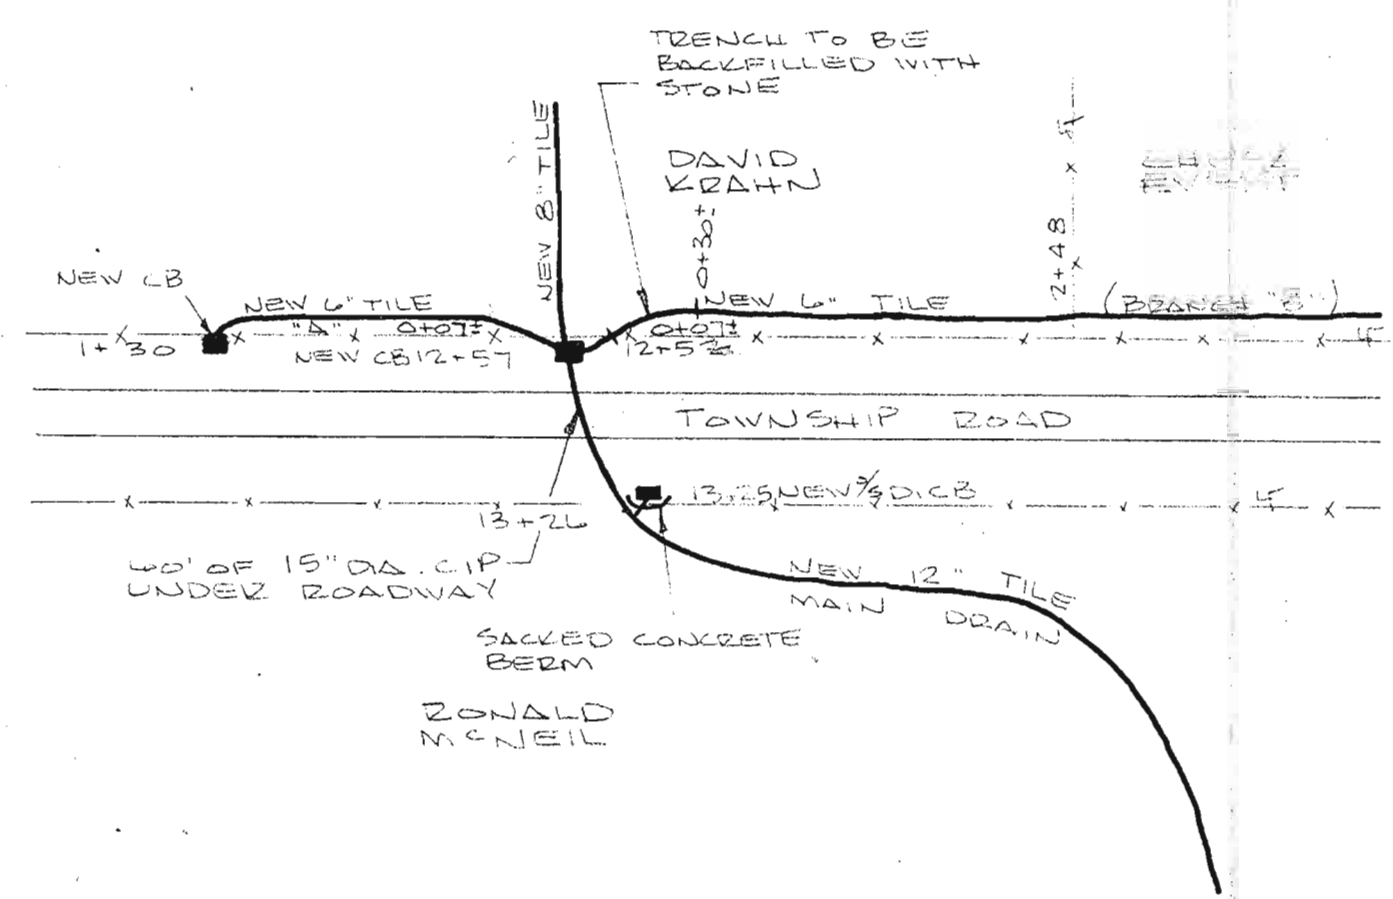


DETAIL "B"
N.T.S.

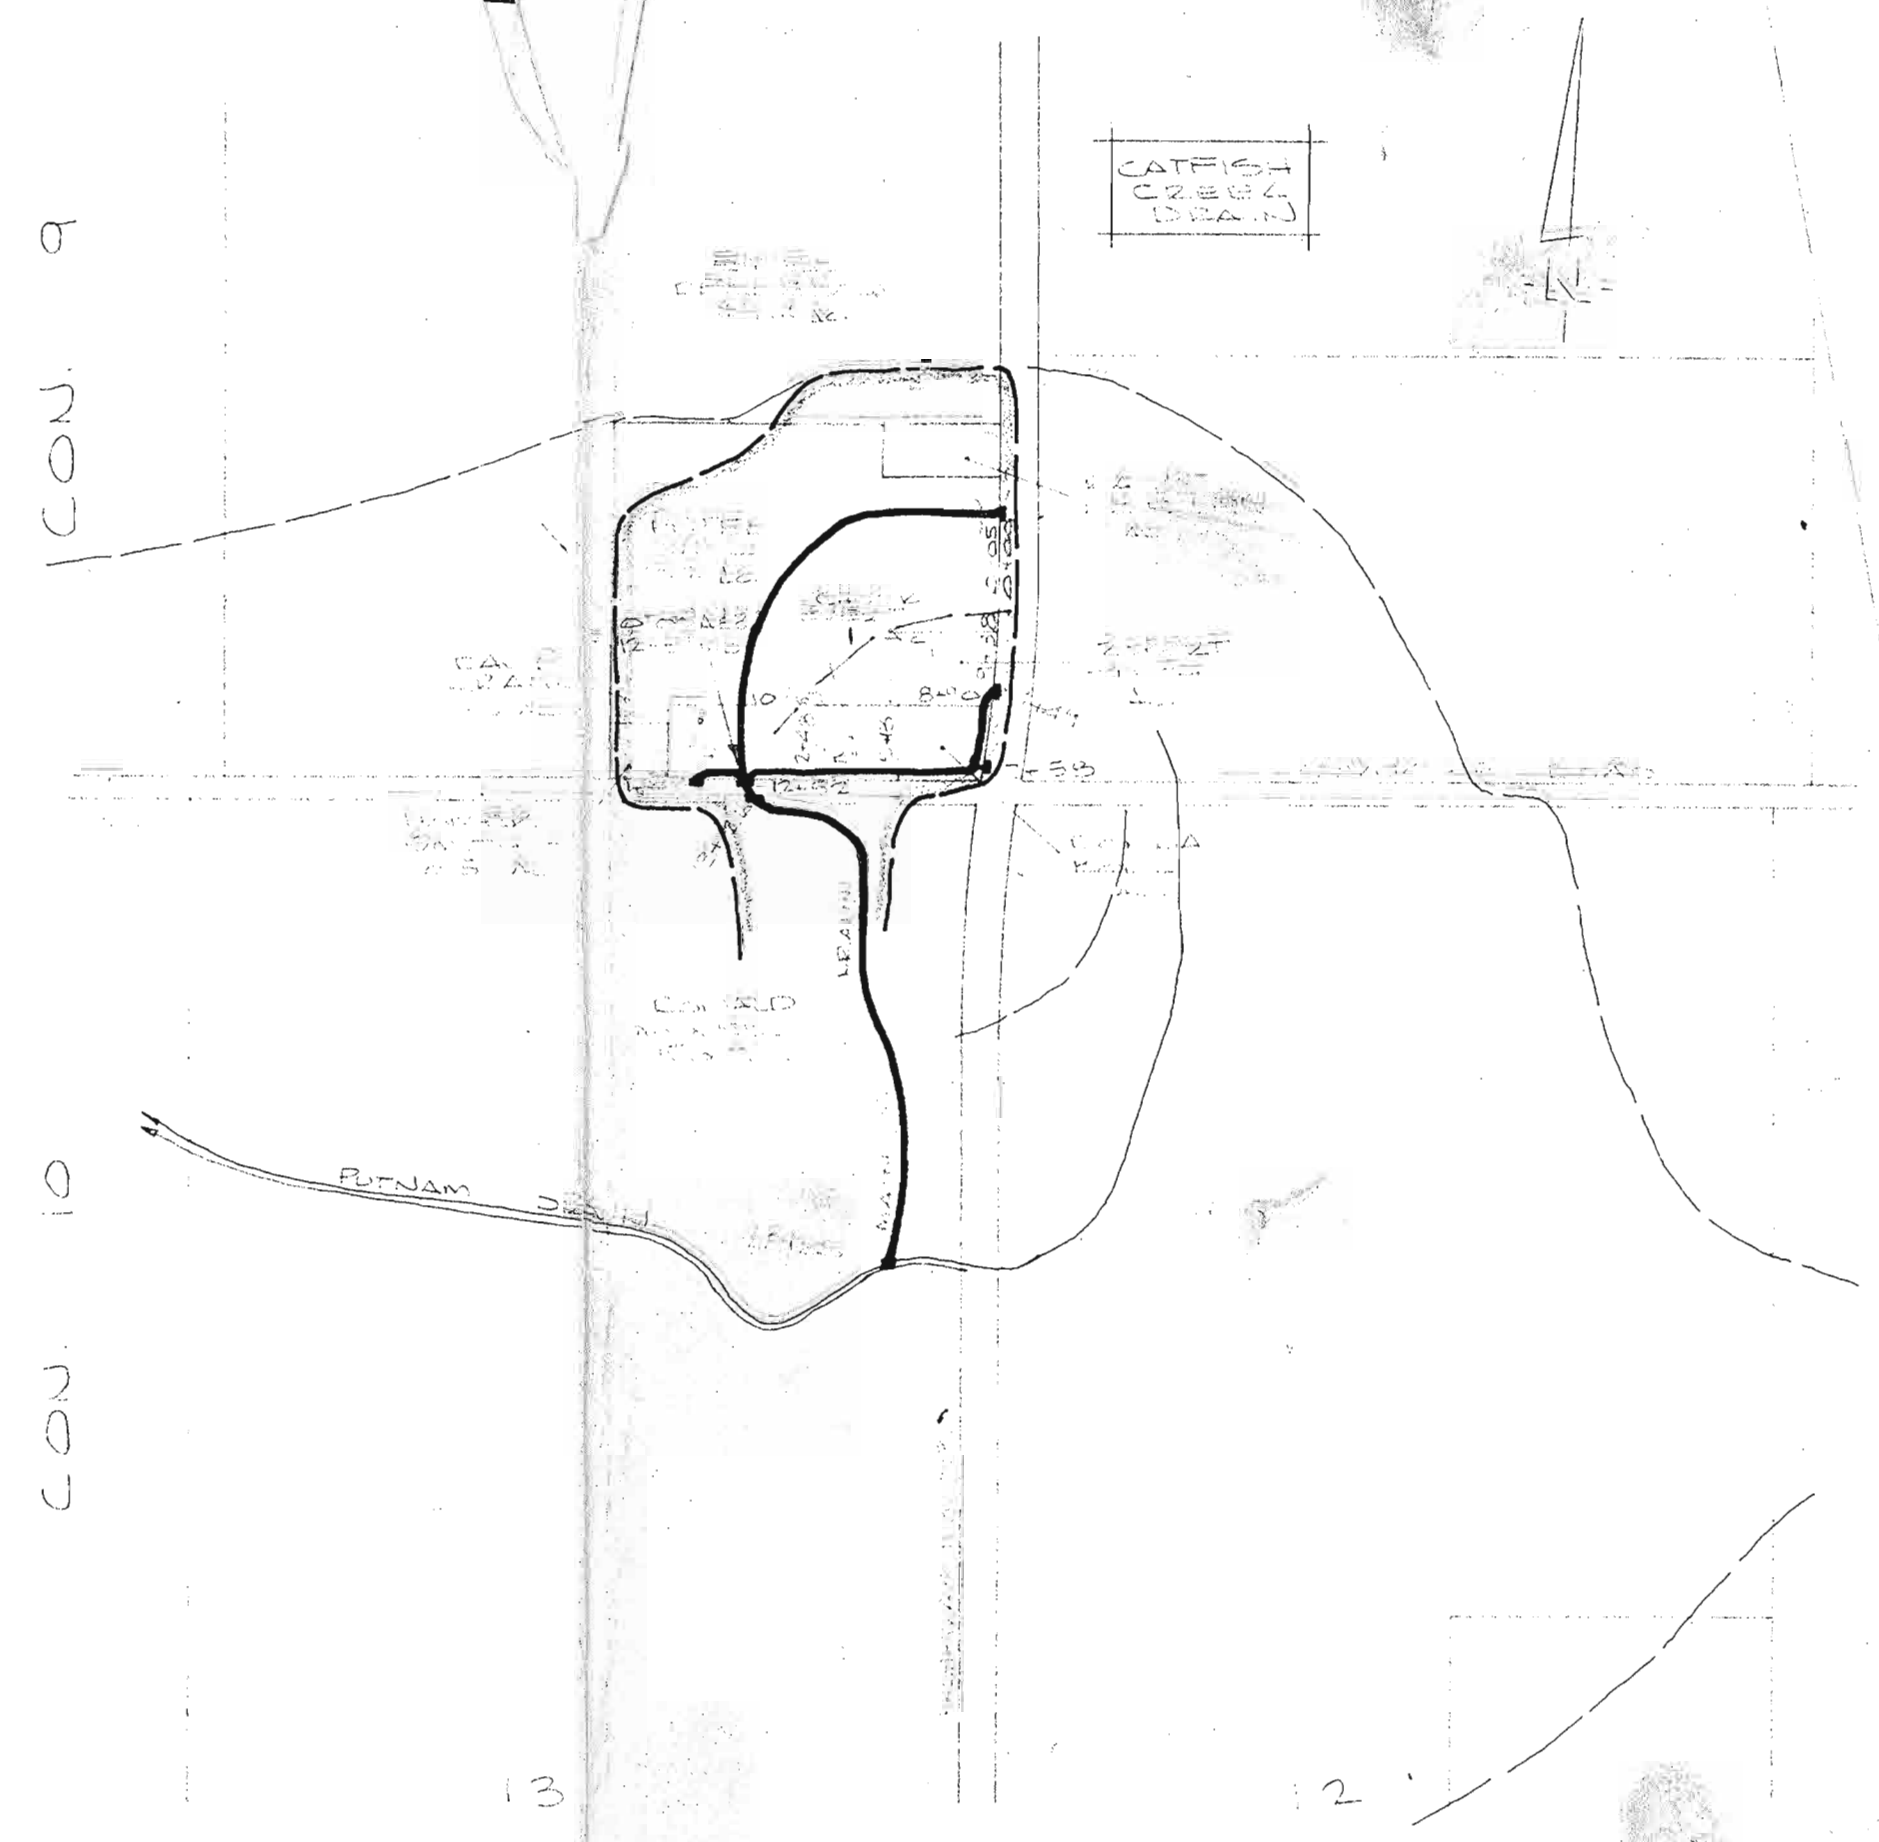


PLAN SCALE 1" = 1000'

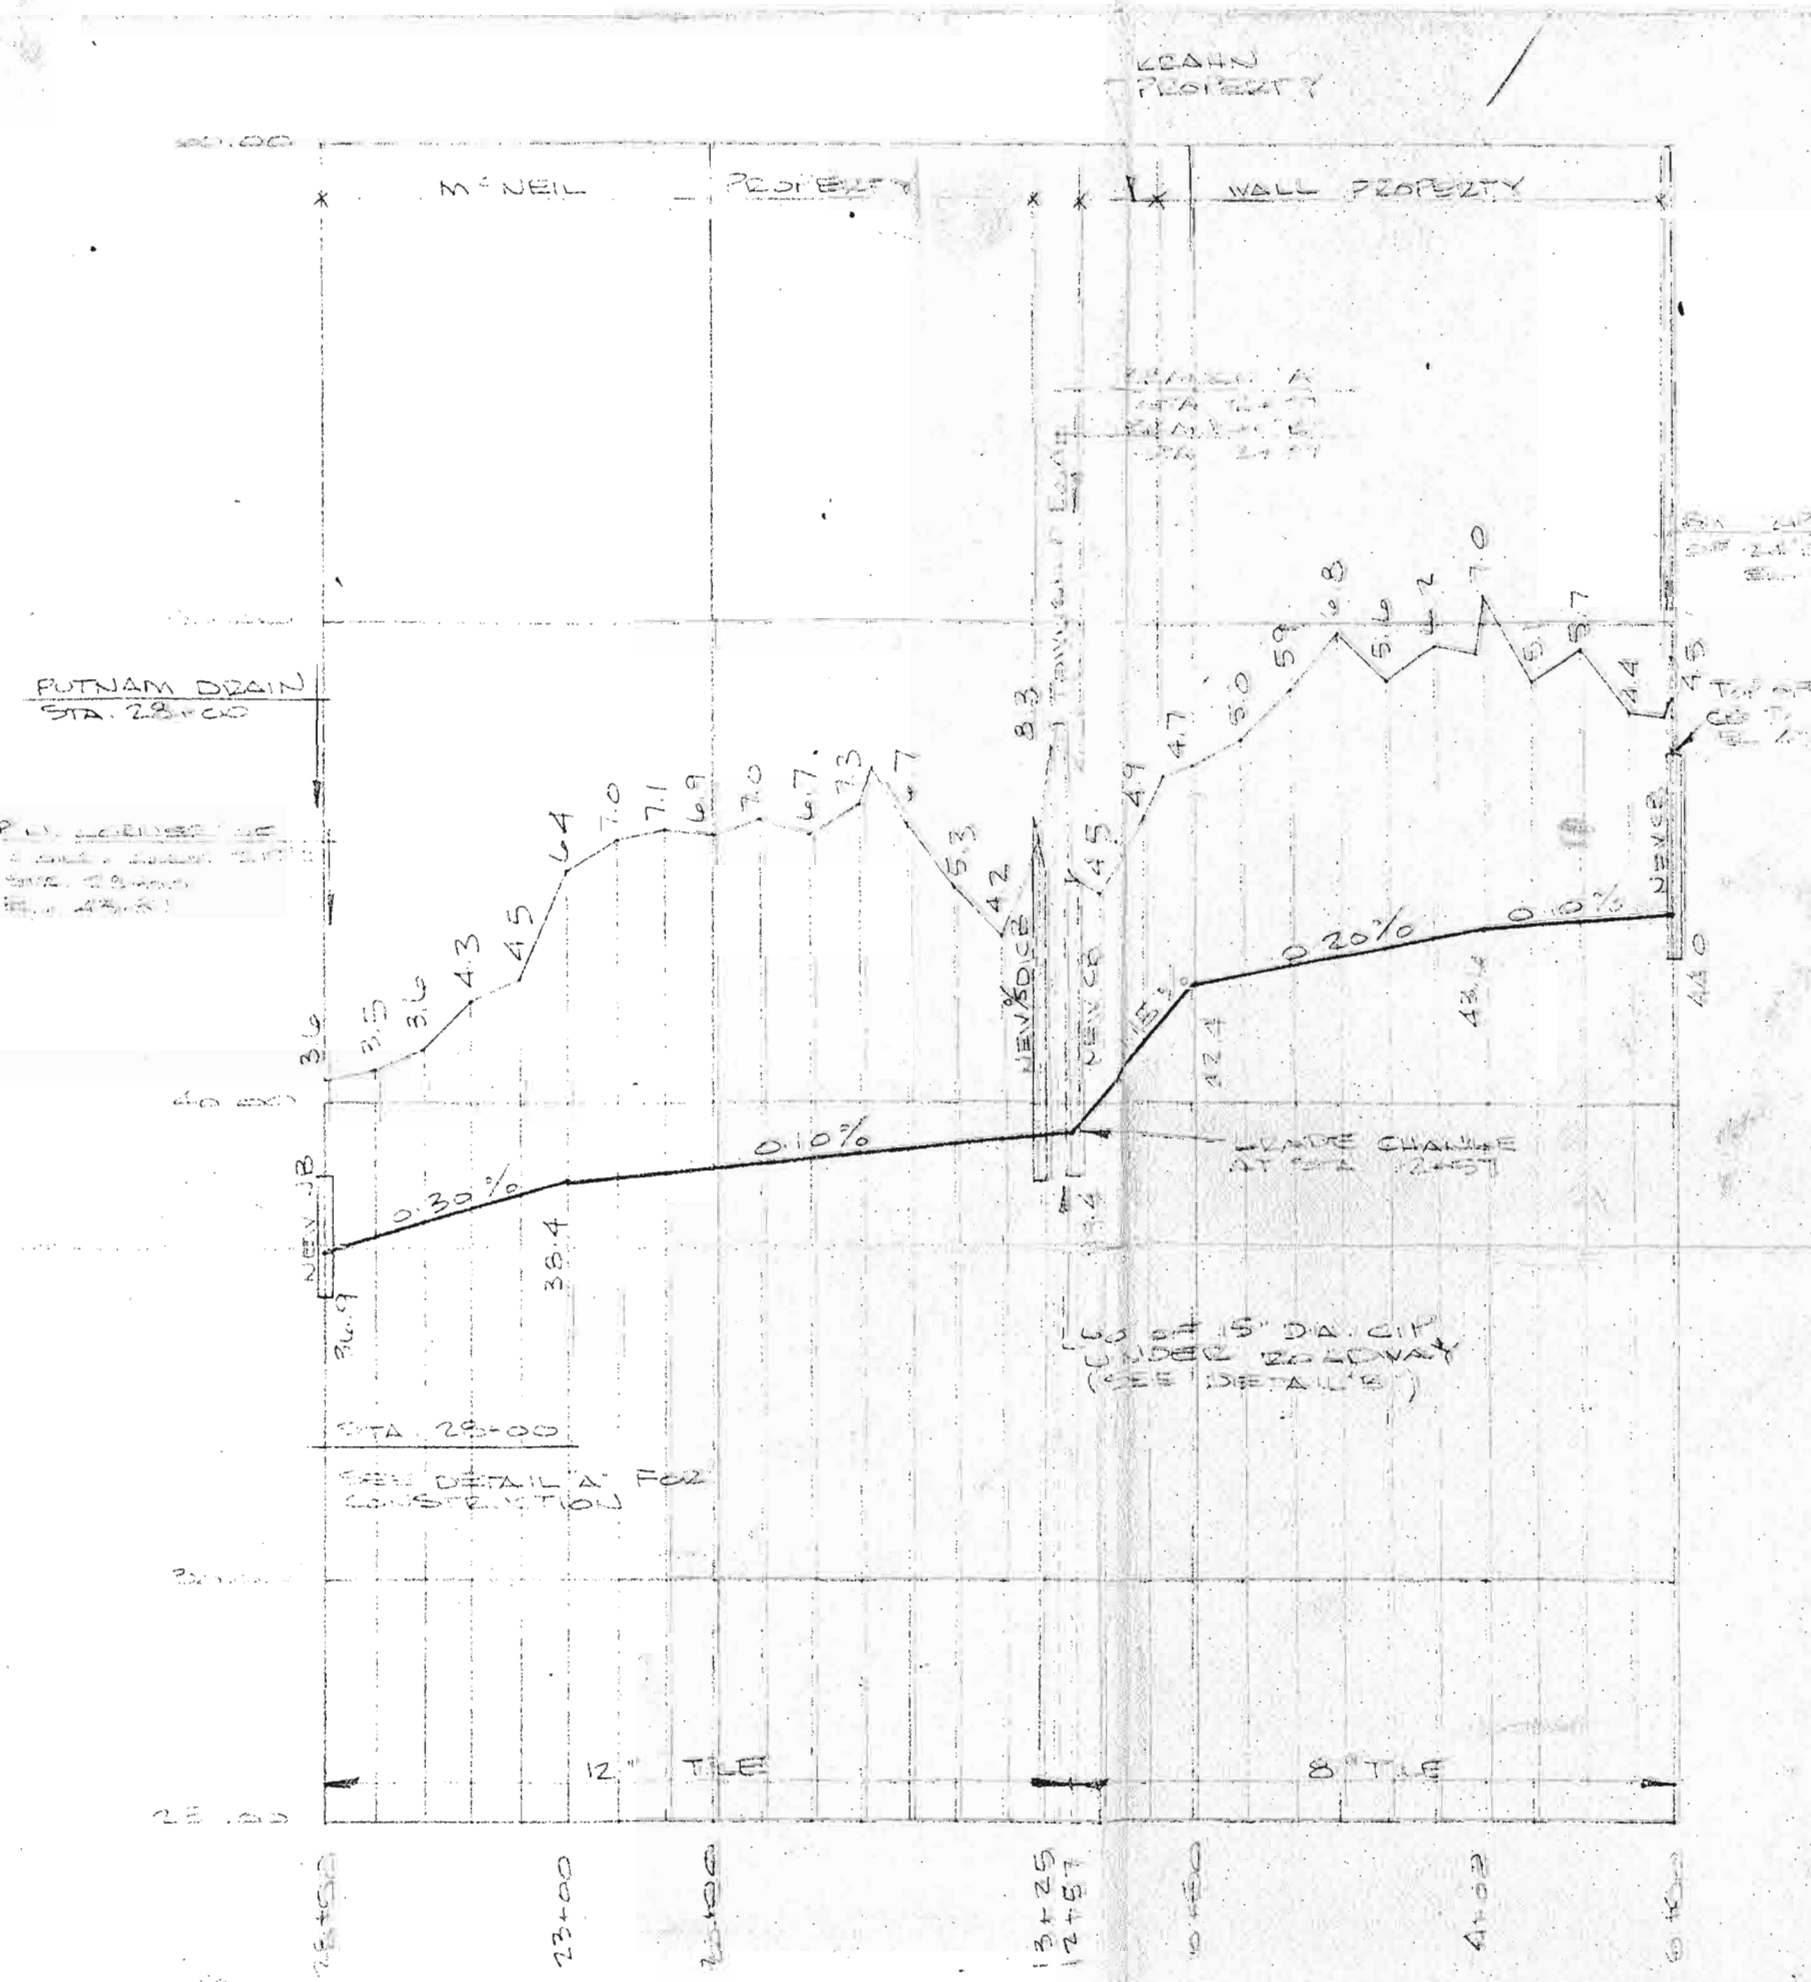

MAIN DRAIN PROFILE
SCALE HOR. 1" = 400'
VERT. 1" = 4'-0"

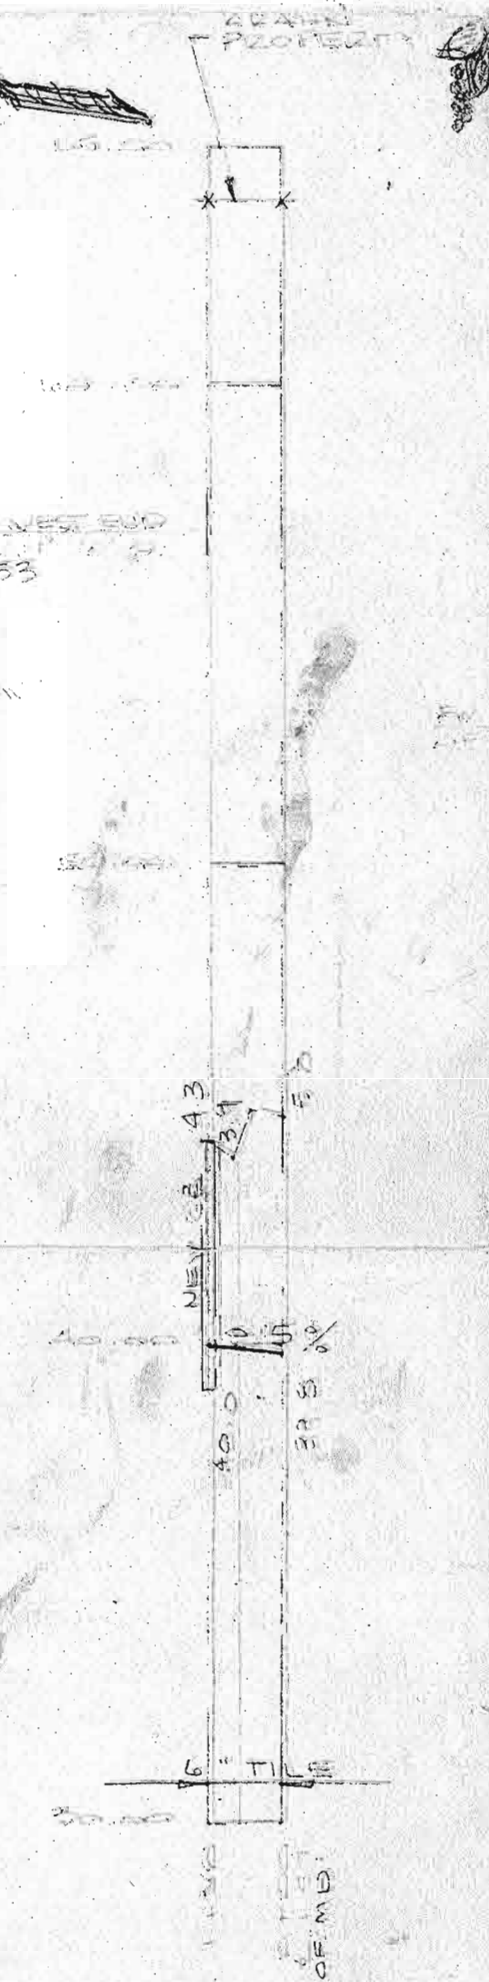

BRANCH "A"

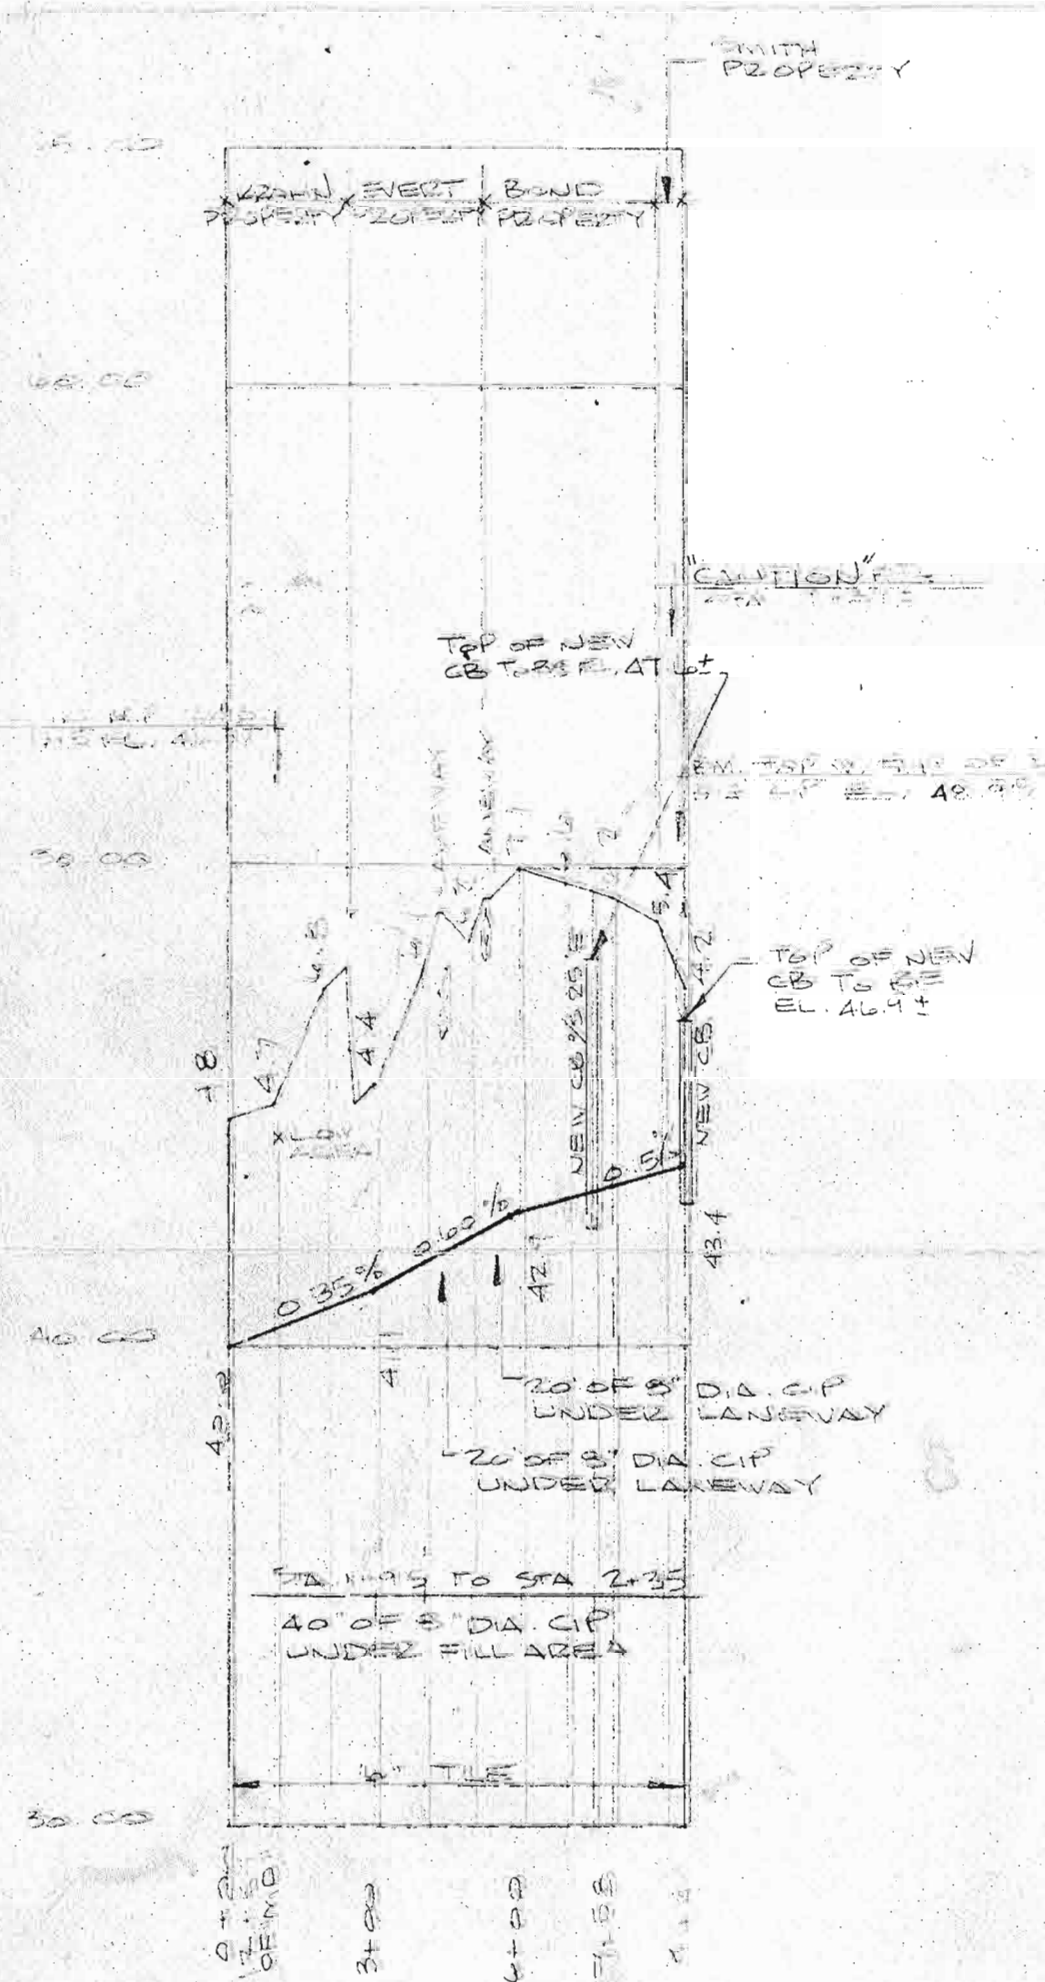

BRANCH "B"

- GENERAL NOTES**
- 1) EXACT LOCATION OF MAIN DRAIN TO BE VERIFIED AND FIELD BY CONTRACTOR.
 - 2) WHEN PROFILES "A" AND "B" ARE LOCATED TO ROAD THEY ARE TO BE IN INDIVIDUAL PRIVATE POSSESSION.
 - 3) CONTRACTOR TO LOCATE AND UTILITIES, SEWER TANK, WATER MAINS, ETC. PRIOR TO STARTING WORK.
 - 4) (BRANCH "A" AND "B") TRENCH TO BE BACKFILLED WITH 1/2" WASHED STONE.

		BOND DRAIN	
		TOWNSHIP OF SOUTH DORCHESTER	
Scale AS SHOWN	Approved By: F. B. Devos	JOB NO. 78020	Drawn By: A.K.
Date: JULY 10, 1979	Revised:		
PLAN, PROFILES & DETAILS			
SPRIET ASSOCIATES CONSULTING ENGINEERS		LONDON SUBBURY	Drawing Number 1