




Scale. Plan - 200' = 1"

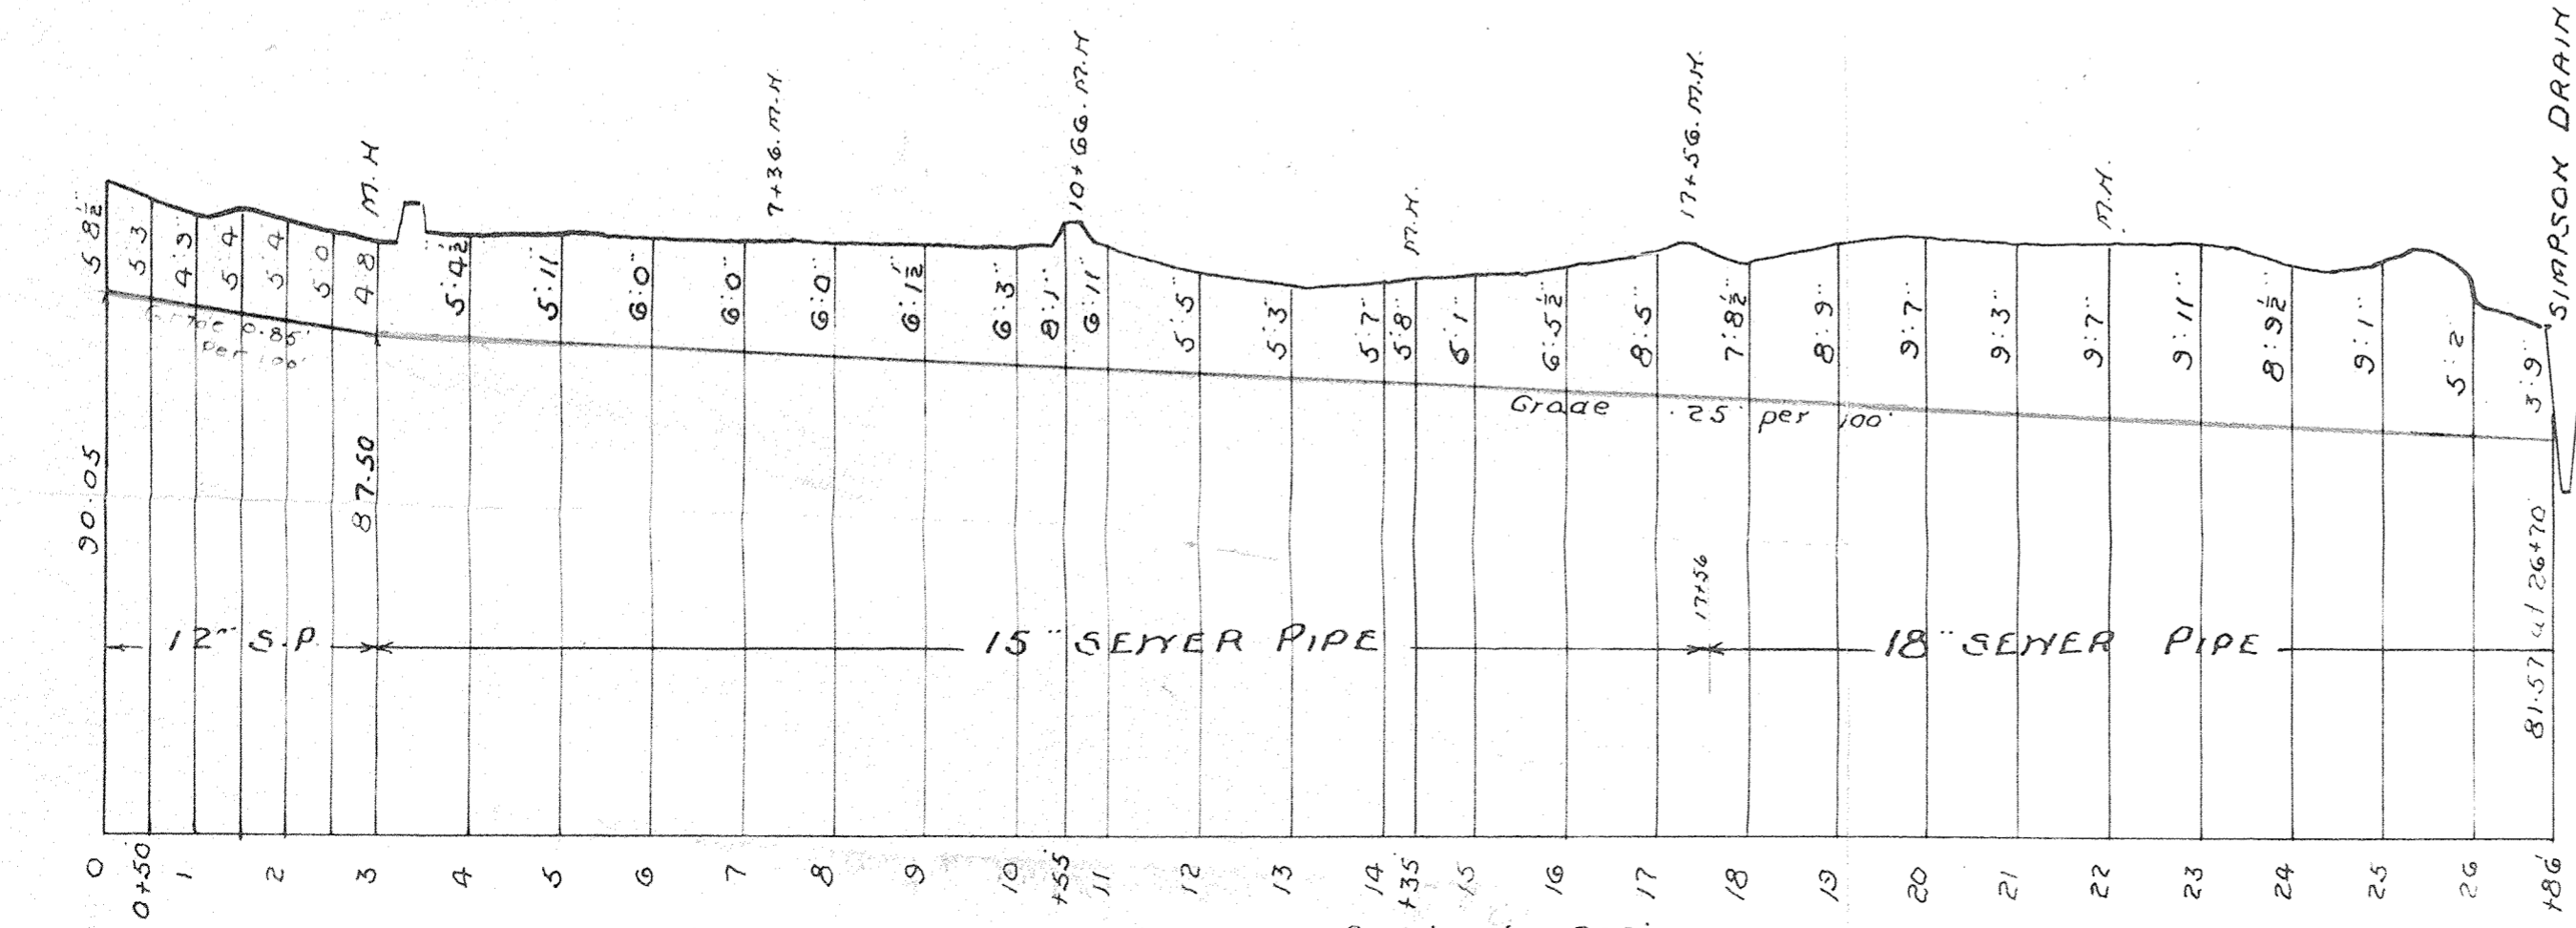

Scale. Profile. Hor. 200' = 1"
Vert 10' = 1"

PLAN & PROFILE
BROADWAY-COURTRIGHT DRAIN
VILLAGE OF SPRINGFIELD.

St. Thomas Ont., September 22, 1967
Fred. A. Beil & Associates
Civil Engineers.

per *Donald J. King*
Ontario Land Surveyor

Bylaw # 634