



PLAN
SCALE 1" = 1000'

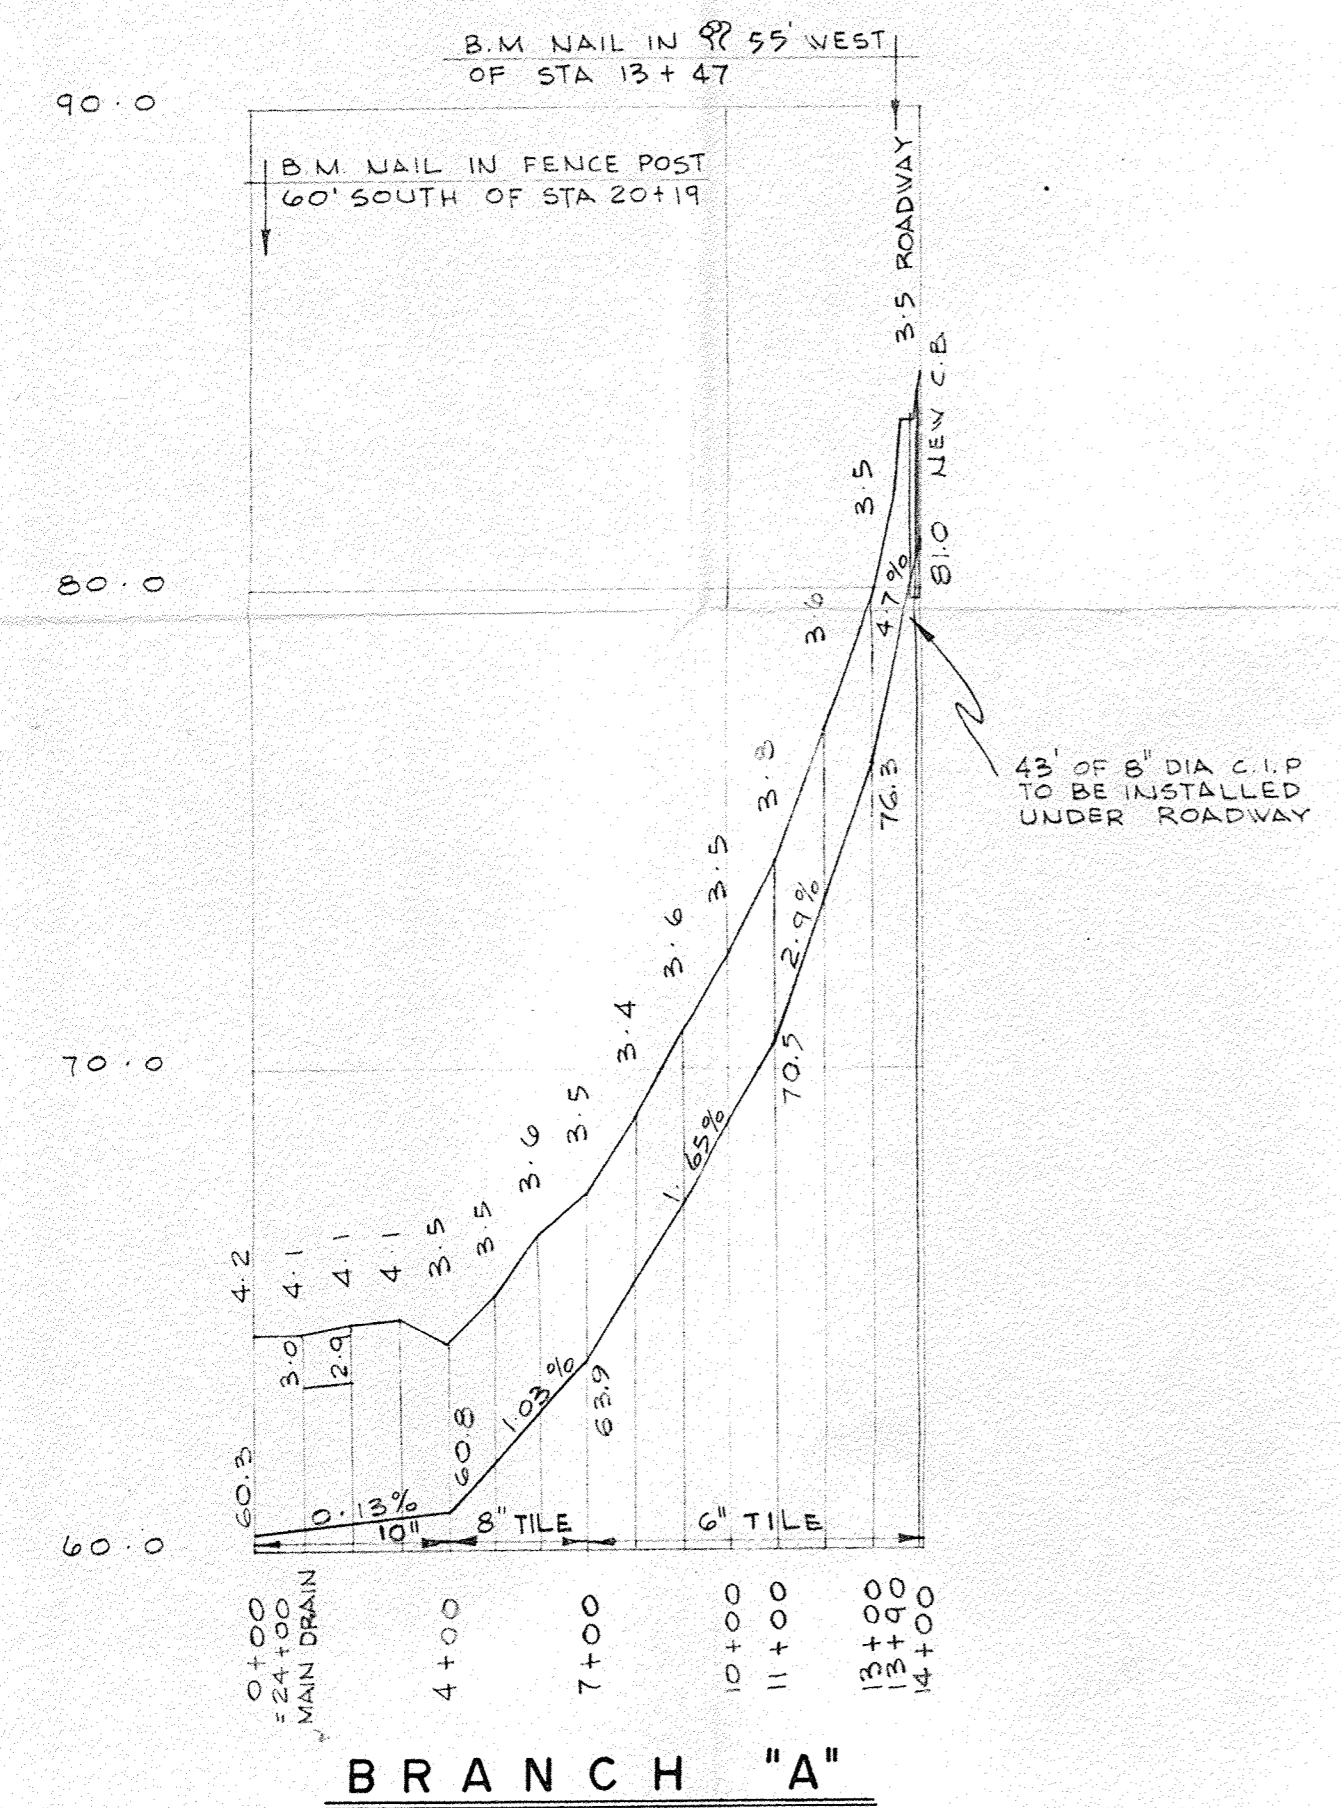

BRANCH "A"

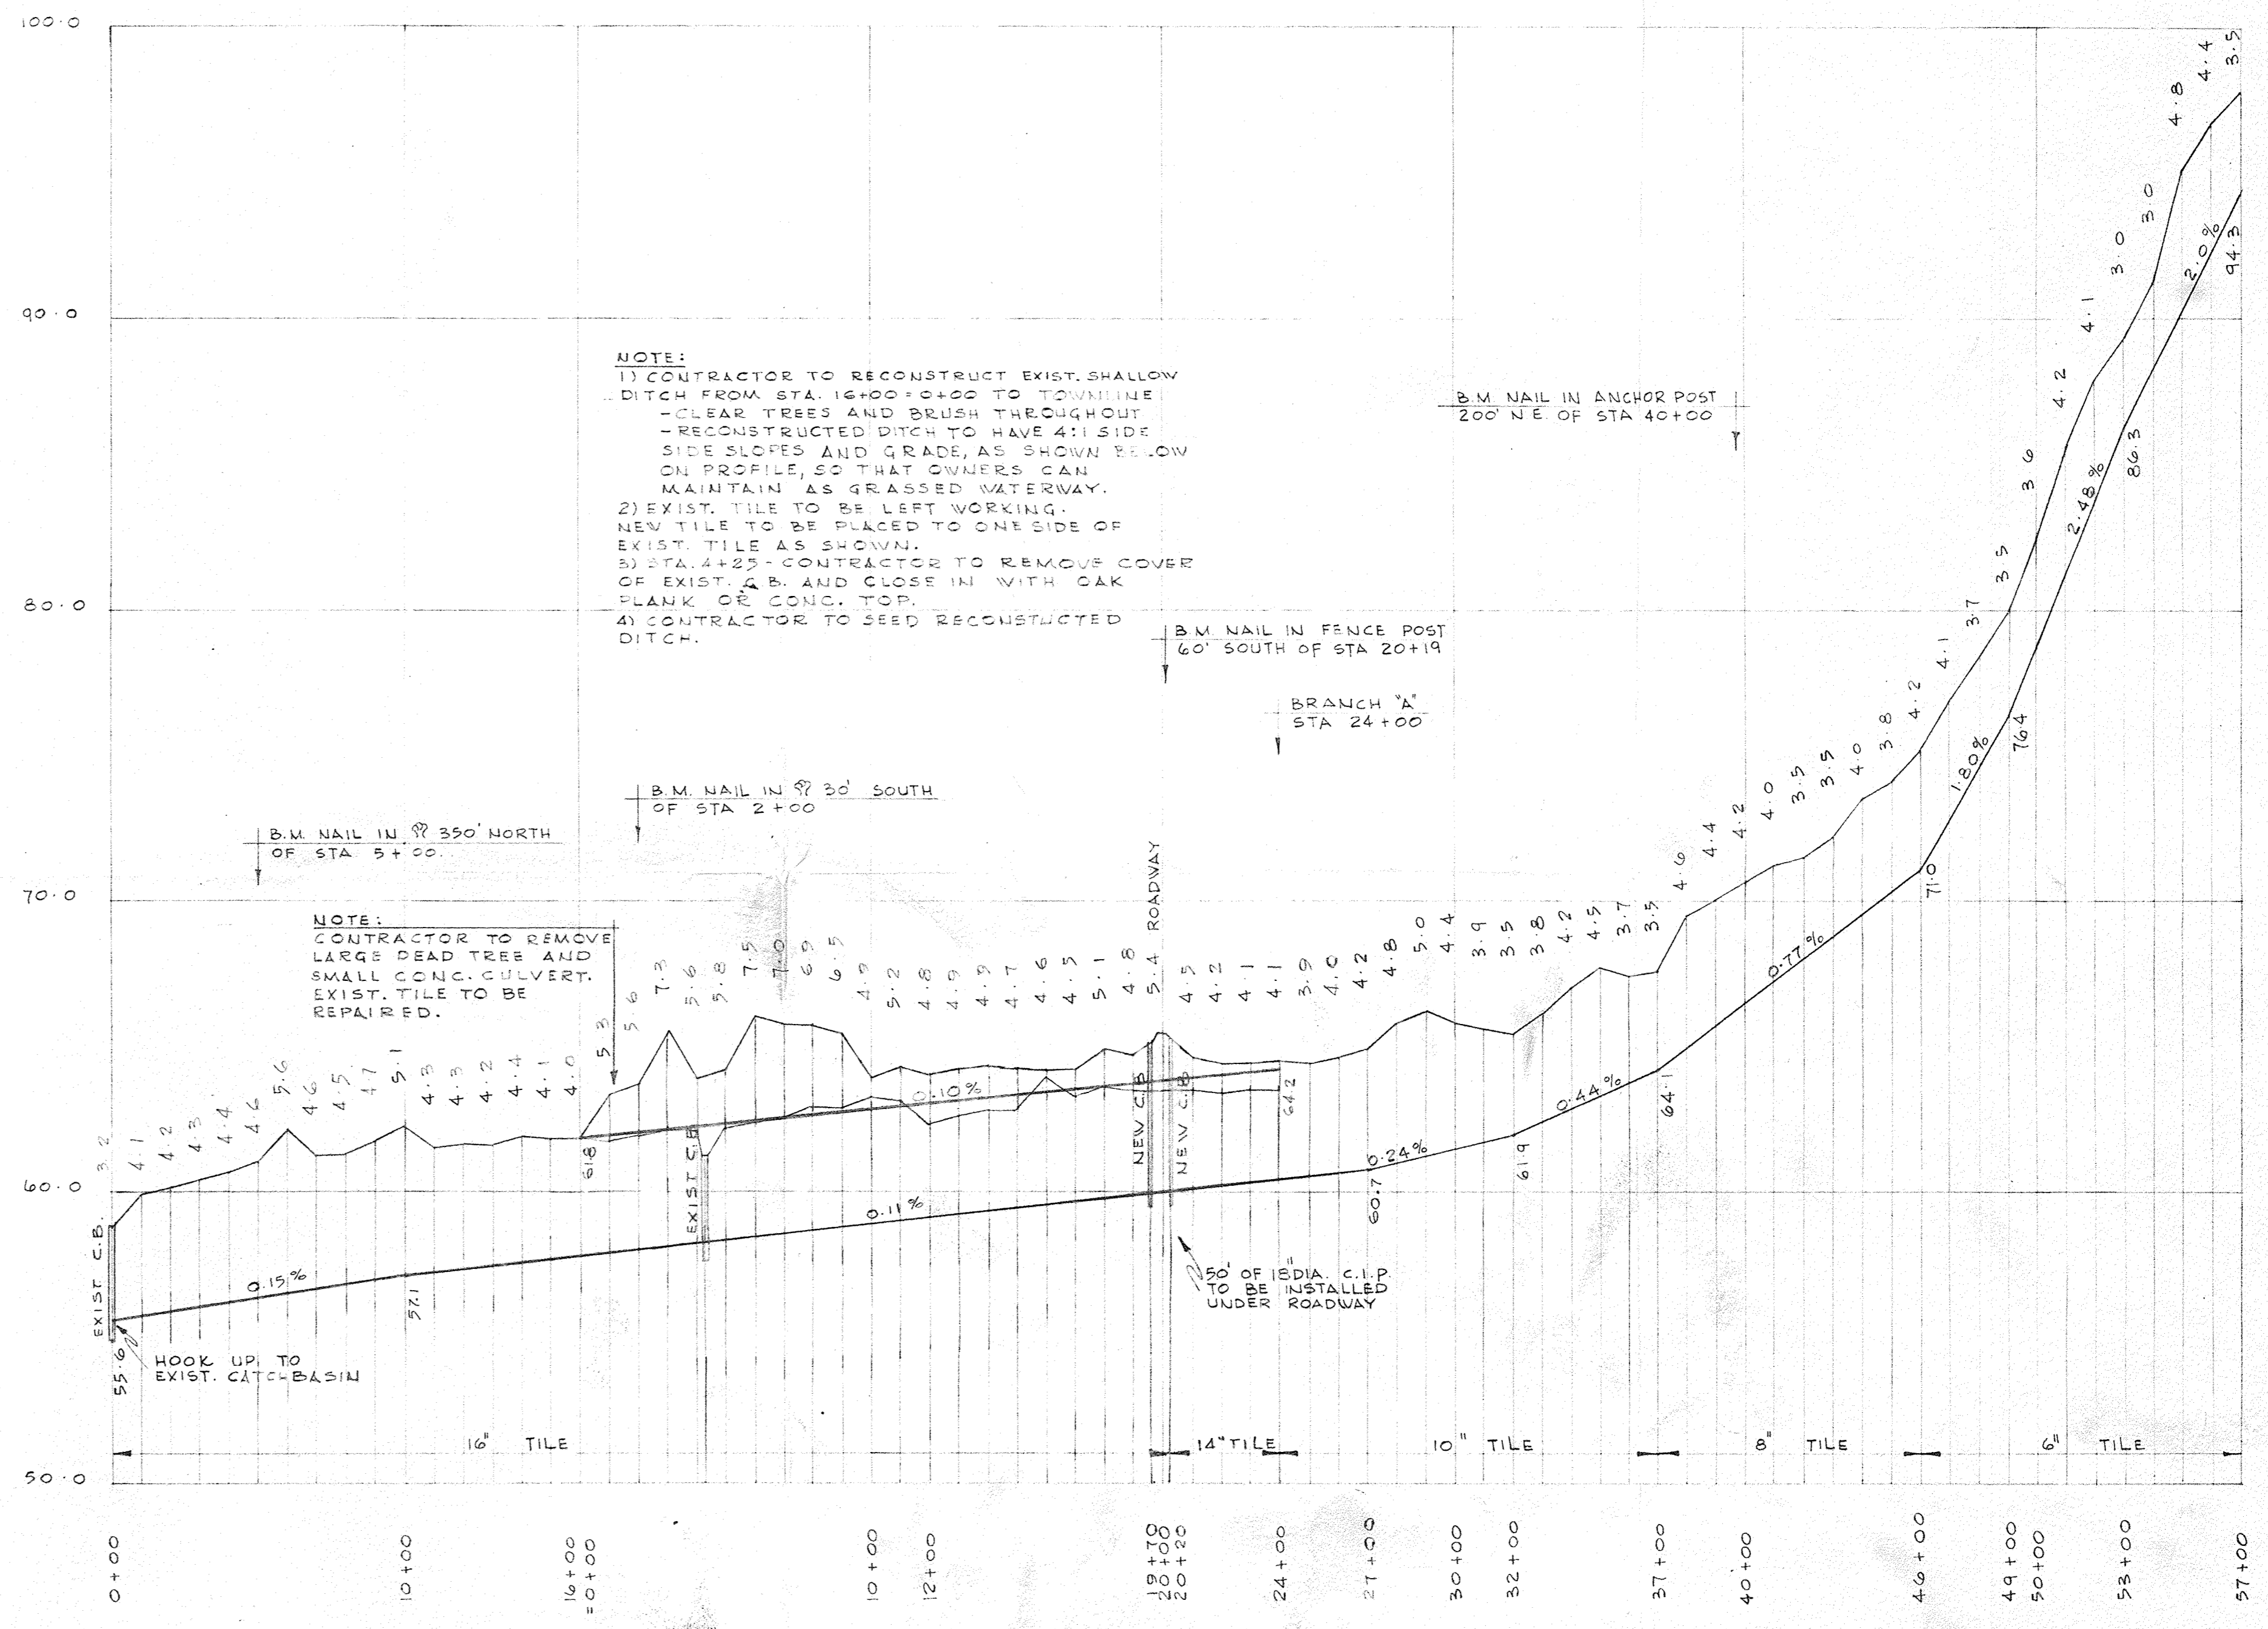

MAIN DRAIN PROFILE

SCALE HORIZ 1" = 400'
VERT. 1" = 4'-0"

CLEAR CREEK DRAIN TOWNSHIP OF DEREHAM			
SCALE: AS SHOWN	APPROVED BY: F.B. 42	JOB NO. 67146	DRAWN BY B.R.
DATE: 5-7-68			REVISED
PLAN & PROFILES			
A. M. SPRIET & ASSOCIATES LTD. CONSULTING ENGINEERS			DRAWING NUMBER 1