


PLAN Scale 1"=1000'

LOT LEGEND

1	60-194 (M. SUMNER)
2	60-200 (L. LOEWEN)
3	60-202 (L. LOEWEN)
4	60-204 (L. LOEWEN)
102	60-400 (L. LOEWEN)

DETAIL "A" NTS.

DETAIL "B" NTS.

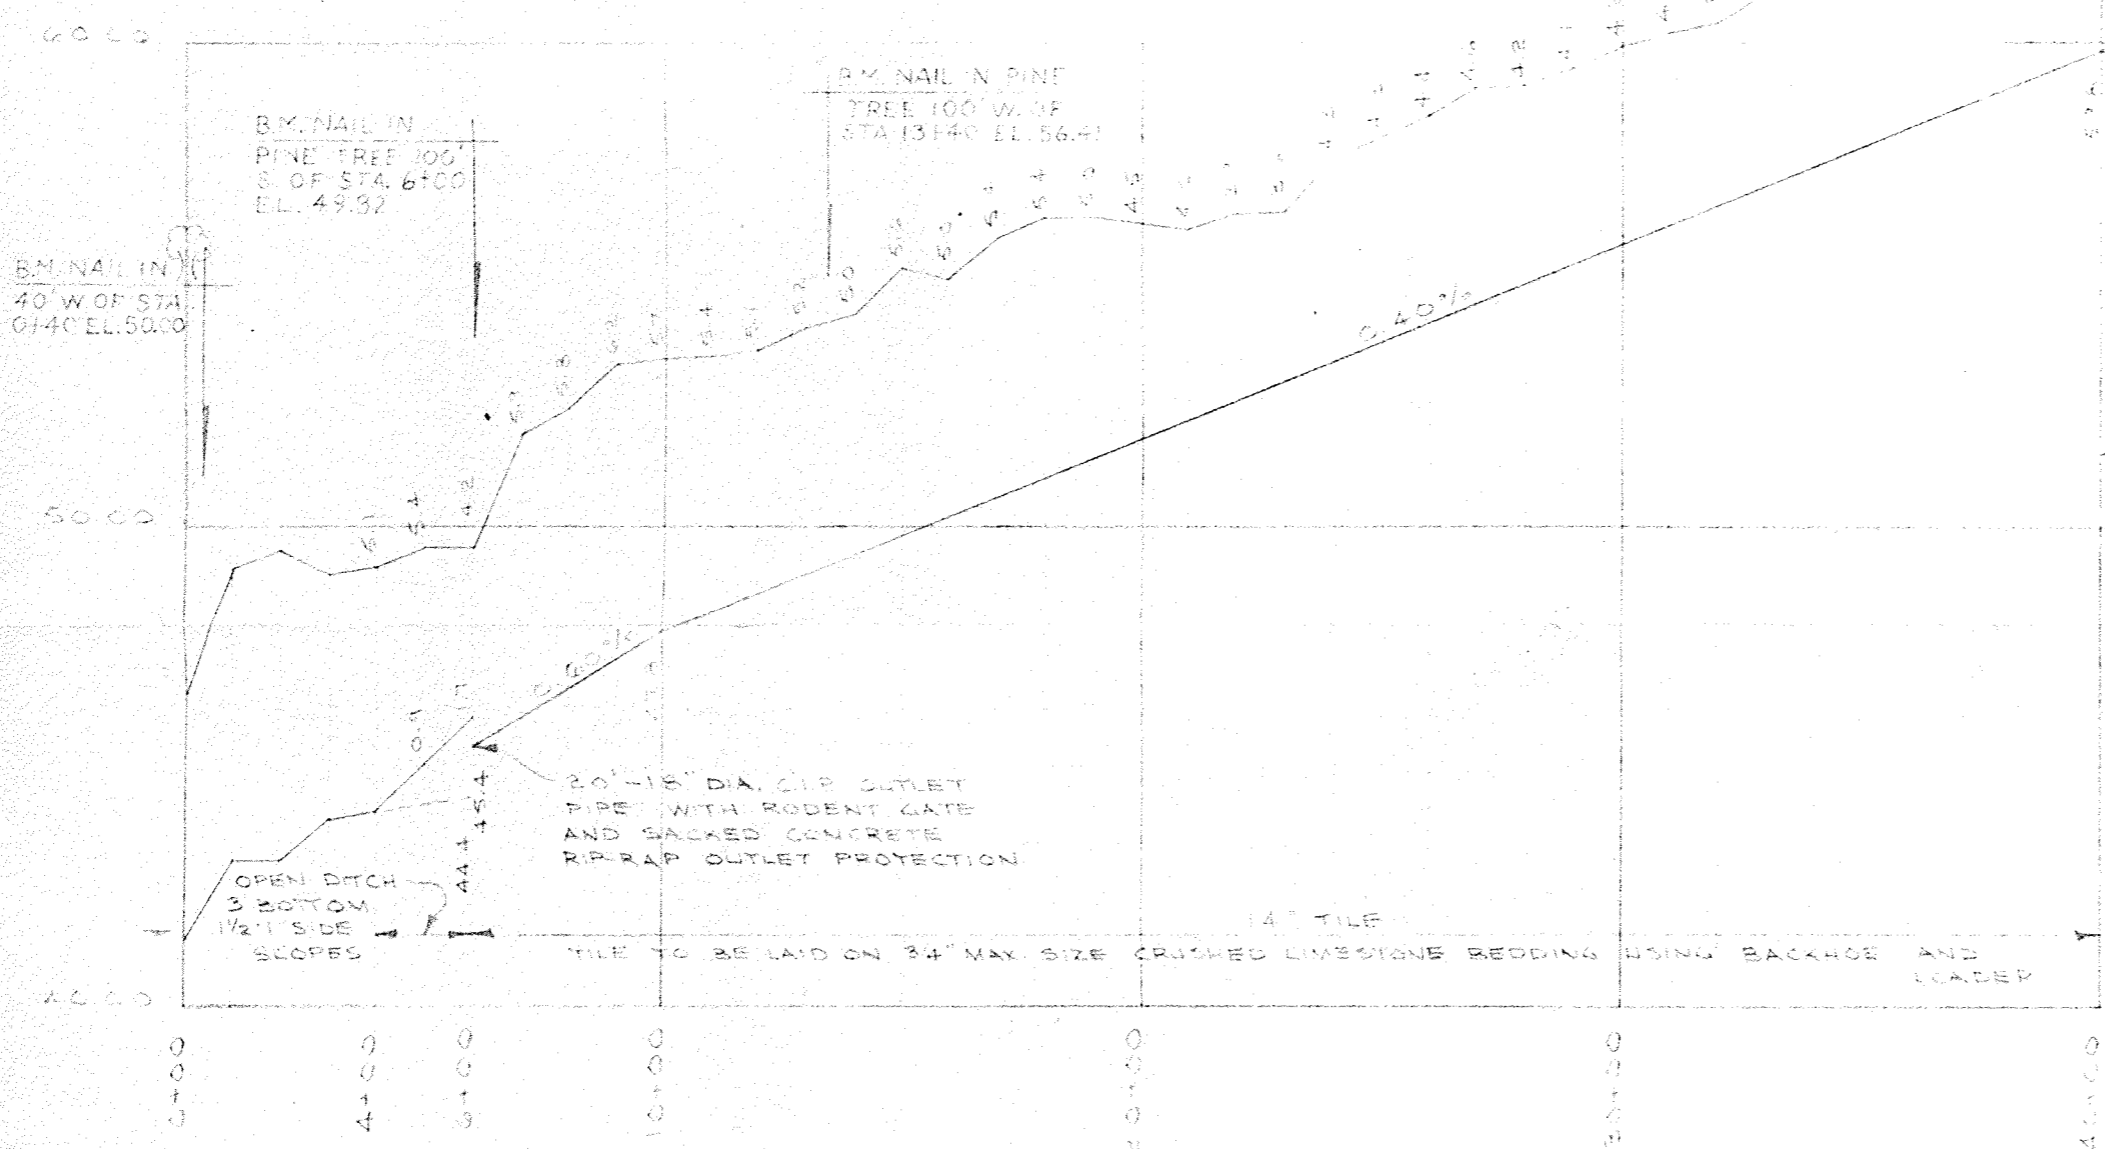

PROFILE Scale Hor. 1"=400' Vert. 1"=4'-0"

- GENERAL NOTES**
- 1) EXACT LOCATION OF NEW TILE DRAIN TO BE VERIFIED IN FIELD BY LOCAL COMMISSIONER.
 - 3) SAND TO BE Laid ON 4" TO 6" TO 6" AND JUNCTION BOX AND INLET TO BE MAINTAINED AS PRIVATE DRAIN.
 - 4) LAWN STA 6+40 TO 6+41 TO BE RESTORED WITH A TOPSOIL AND SEEDS WITH APPROVED LAWN MIXTURE. HEDGES STA 6+40 TO BE REMOVED PRIOR TO CONSTRUCTION AND REPLANTED AFTERWARDS.
 - 5) EXISTING INTERSECTIONS AND PRIVATE STA 6+42 TO BE REMOVED AND REINSTALLED AT STA 6+42. CONNECT EXISTING 10" AND NEW 10" TILE TO REINSTALLED C.B.
 - 6) CLEARING STA 0+00 TO 12+00 AS PER SPECIFICATIONS.

COOK DRAIN			
TOWNSHIP OF MALAHIDE			
Scale: As Shown	Approved By: F.B. B 39	JOB NO. 78248	Drawn By: J. N. H.
Date: MAY 15/1979			Revised:
PLAN & PROFILE			
SPRIET ASSOCIATES CONSULTING ENGINEERS		LONDON SUDBURY	Drawing Number 1