

GILLETT MUNICIPAL DRAIN

TOWNSHIP OF MALAHIDE


CONC: VIII
LOTS: 27-31

SCALE
PLAN: 1" = 600'
PROFILE: 1" = 4'
VERT: 1" = 4'
HORZ: 1" = 200'

GRAHAM, BERMAN & ASSOC. LTD.,
CONSULTING ENGINEERS,
ST. THOMAS; ONTARIO.


DATE
18/4/68
JOB NO.
T.1764.

REVISED AUG. 14, 1968

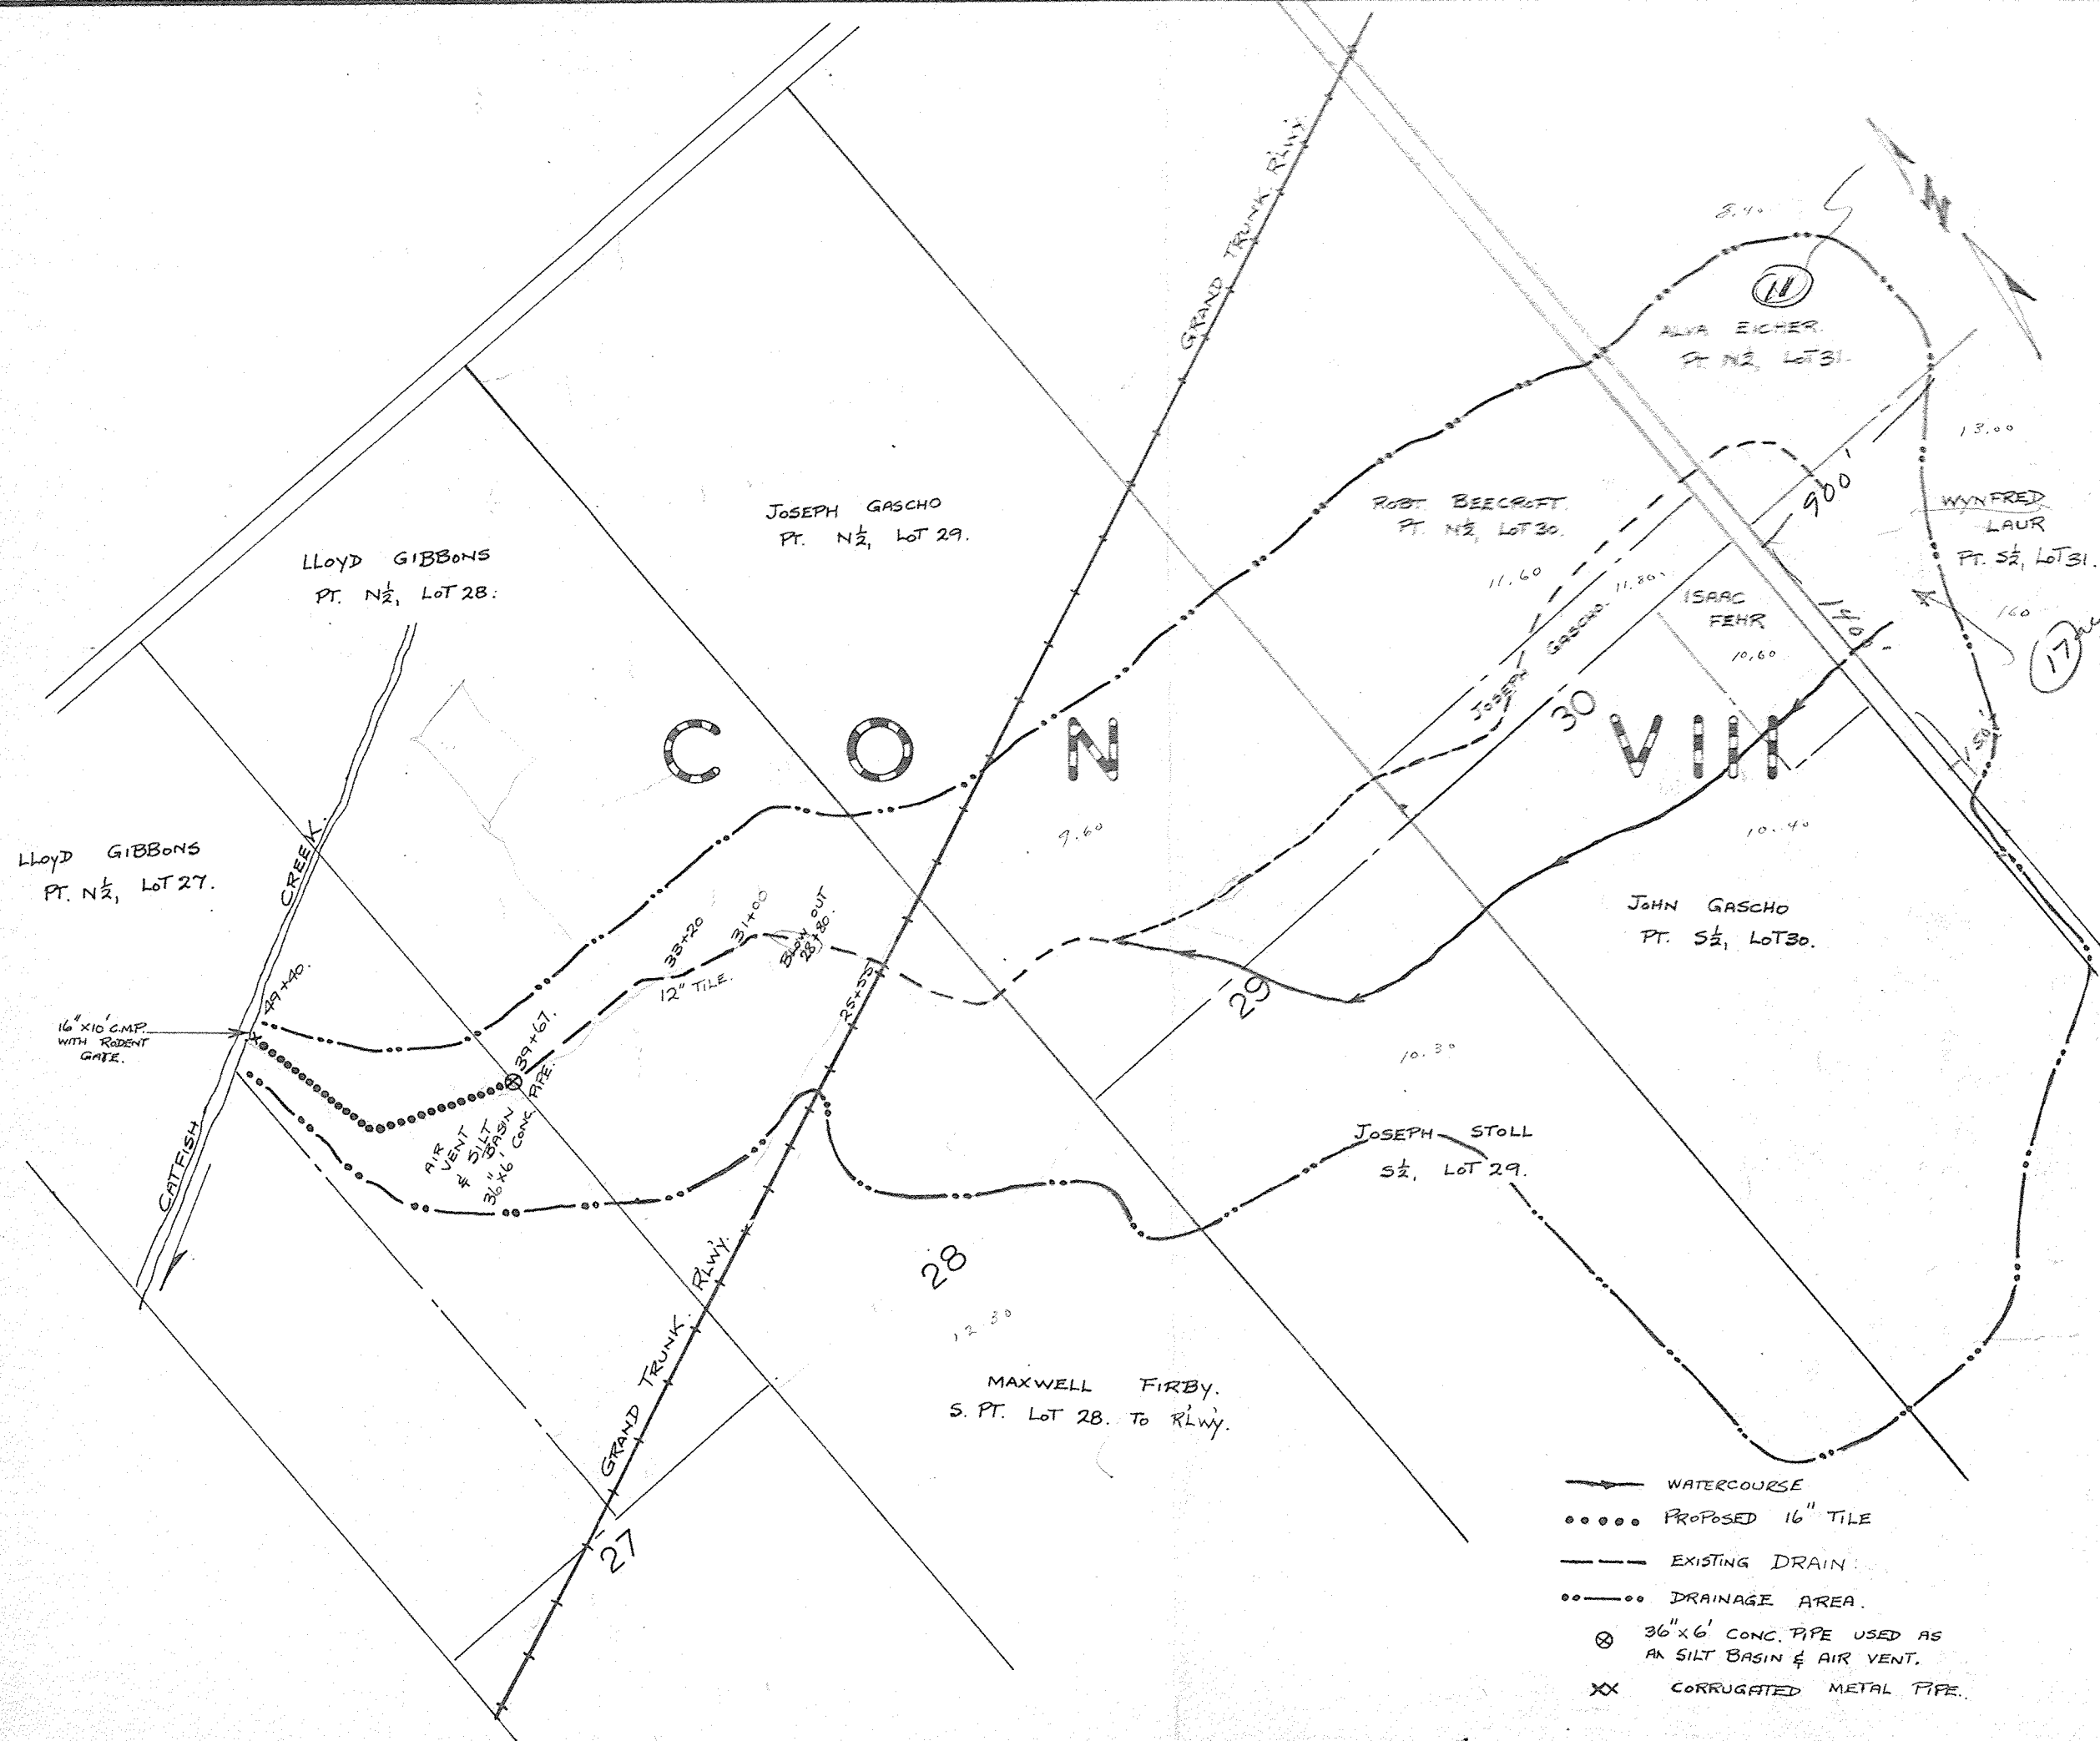

APPROX. CUTS FROM GROUND LINE TO DESIGN GRADE.

4.2	4.0	4.1	4.2	3.4	3.2	3.0	3.1	3.0	2.6
-----	-----	-----	-----	-----	-----	-----	-----	-----	-----

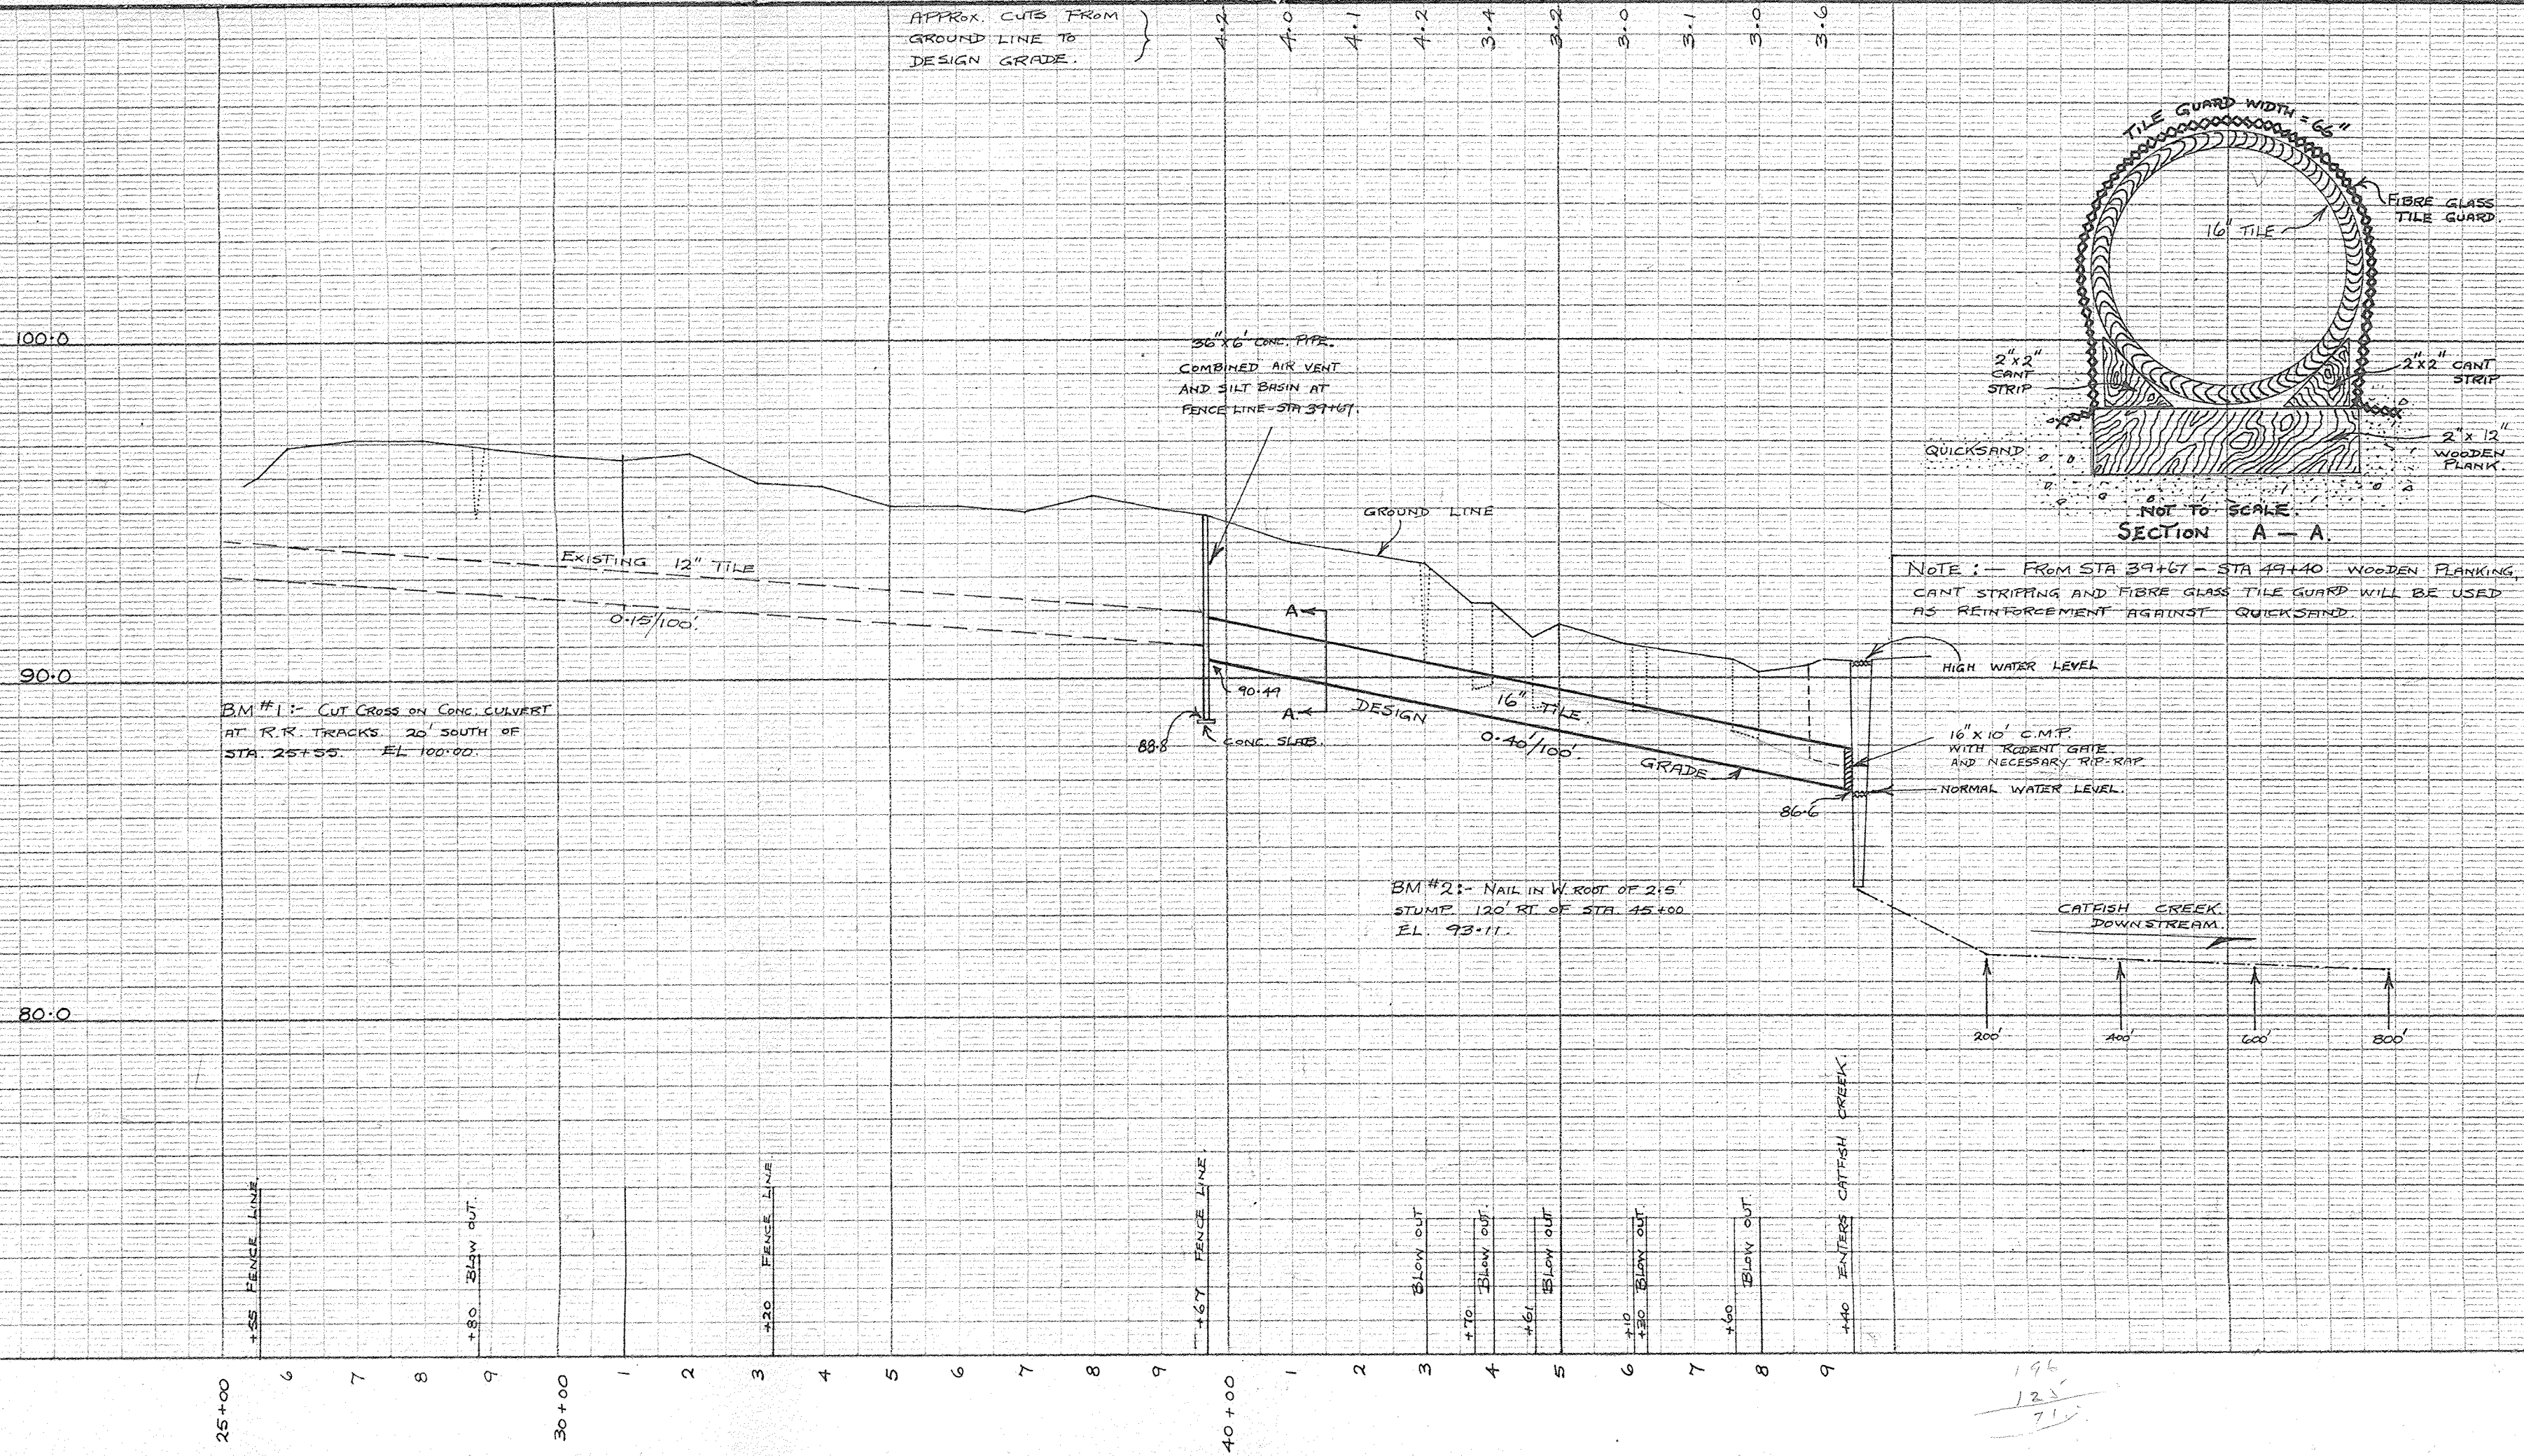

196
123
71