

PLAN SCALE 1:3,000

PLAN LEGEND

	LIMIT OF WATERSHED AREA
	PROPOSED DRAINAGE WORKS
	EXTERIOR OR INTERIOR WATERSHED
	EXIST. DRAIN TO BE INCORPORATED
	EXIST. MUNICIPAL DRAIN
	PRIVATE TILE OR SURFACE WATER RUN
	EXIST. WATERCOURSE OR PRIVATE DITCH
	ASSESSMENT ROLL NUMBER
	OWNERS NAME
	HECTARES OWNED


GENERAL NOTES

- OUR SPECIFICATIONS DATED JANUARY 2009 APPLY TO THIS PROJECT.
- THE WORKING WIDTH AVAILABLE TO THE CONTRACTOR TO CONSTRUCT THE NEW DRAINS SHALL CONSIST OF THOSE LANDS IMMEDIATELY ADJACENT TO THE DRAIN AND CONNECTIONS AND SHALL NOT EXCEED THE FOLLOWING AVERAGE WIDTHS:
CLOSED PORTIONS - 5 METERS
THE WORKING WIDTH FOR PURPOSES OF FUTURE MAINTENANCE SHALL BE 10M.
- ALL OWNERS ALONG THE COURSE OF THE DRAIN SHALL MAKE AN ACCESS ROUTE FROM THE NEAREST ROAD TO THE DRAIN LOCATION AVAILABLE TO THE CONTRACTOR THE AVERAGE WIDTH OF THIS ROUTE SHALL NOT EXCEED 8 METERS. THE ACCESS ROUTE SHALL ALSO APPLY FOR FUTURE MAINTENANCE PURPOSES.
- a) ALL UTILITIES TO BE LOCATED AND EXPOSED PRIOR TO CONSTRUCTION SO THAT THE NEW TILE GRADES CAN BE CONFIRMED. IF THERE IS A CONFLICT IN ELEVATION BETWEEN THE PROPOSED DRAIN AND THE UTILITY, THE ENGINEER IS TO BE NOTIFIED IMMEDIATELY.
b) CONTRACTOR TO NOTIFY ALL UTILITIES 72 HOURS PRIOR TO HIS SCHEDULED TIME FOR STARTING THE ABOVE WORK.
- CONTRACTOR TO ARRANGE A PRE-CONSTRUCTION MEETING WITH THE ENGINEER, DRAINAGE SUPERINTENDENT, AND THE AFFECTED OWNERS. ALL PARTIES SHALL RECEIVE 48 HOURS NOTICE TO THE MEETING.

CLOSED PORTIONS

- ALL PLASTIC PIPE TO BE HDPE BELL & SPIGOT SEWER PIPE.
- ALL CATCHBASINS SHALL BE SUPPLIED AND INSTALLED IN ACCORDANCE WITH SECTION C.16 IN THE SPECIFICATIONS.
- EXACT LOCATION OF NEW DRAIN TO BE DETERMINED AT TIME OF CONSTRUCTION BY DRAINAGE SUPERINTENDENT OR ENGINEER.

CONCESSION 5

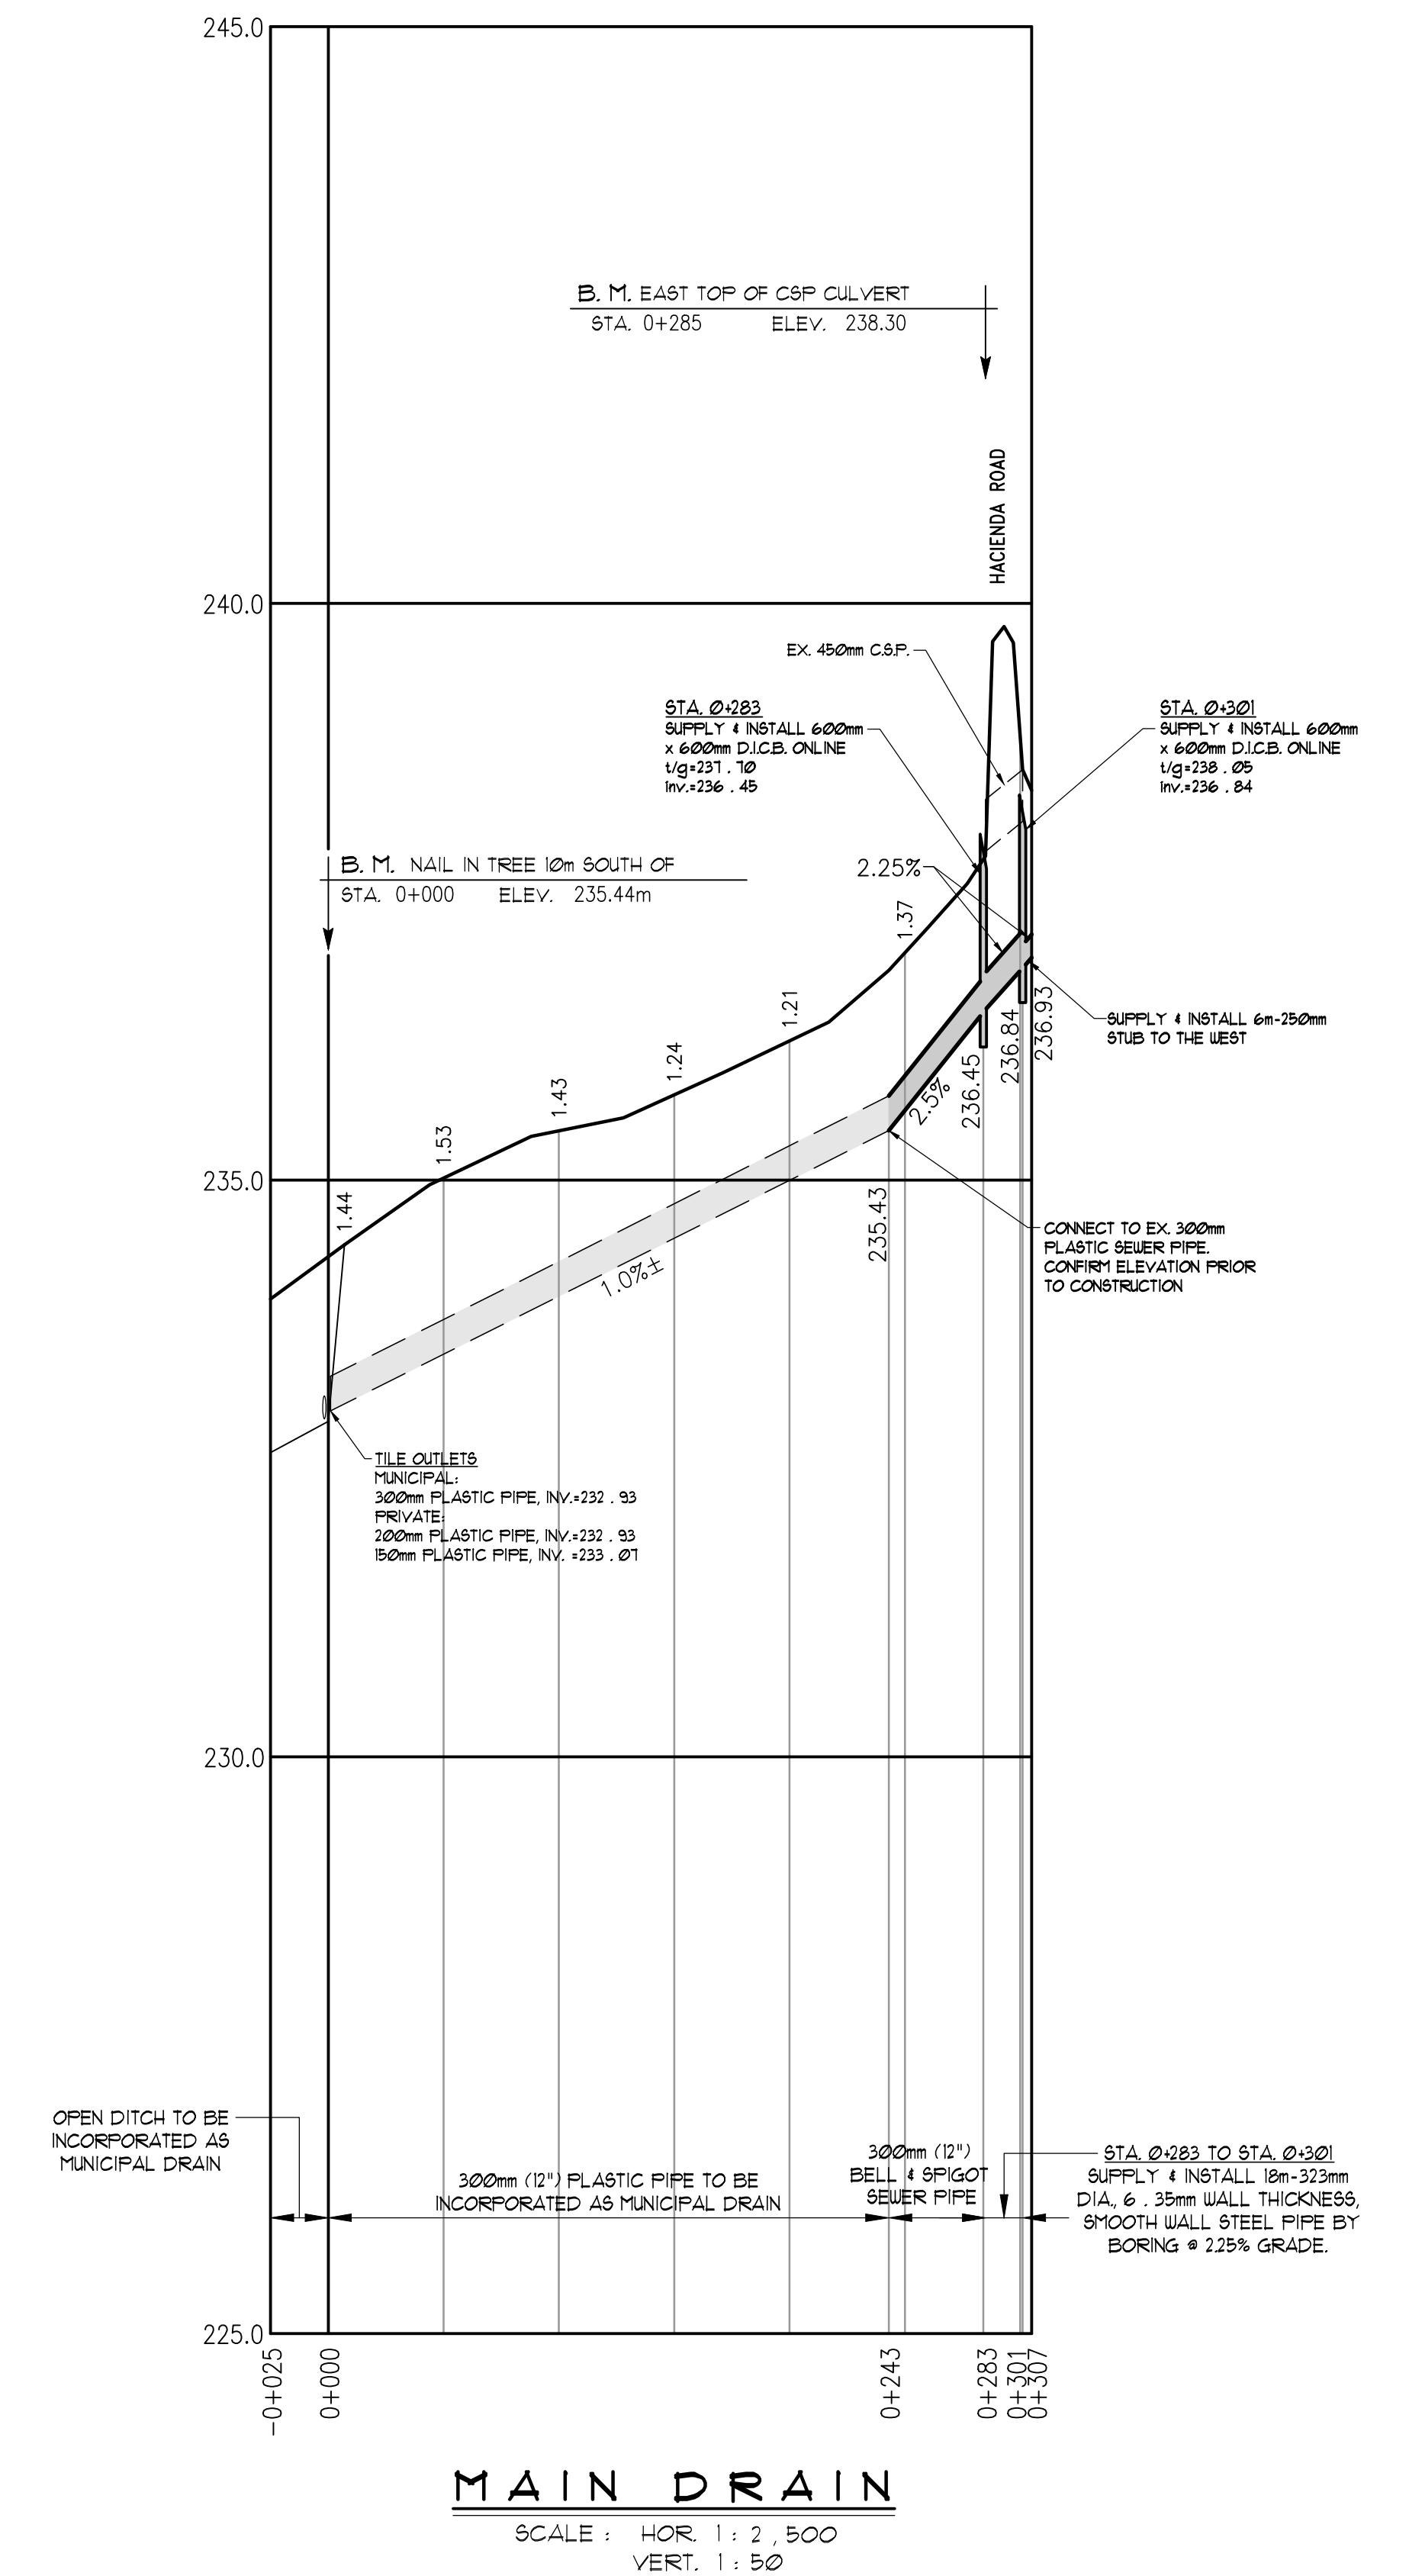

MAIN DRAIN
SCALE: HOR. 1:2,500
VERT. 1:50

KILLOUGH DRAIN

TOWNSHIP OF MALAHIDE

Drainage Superintendent: ROBERT JOHNSON (519) 713-5344 ext. 238	No. _____	REVISIONS	DATE
 Drawn By: AH Date: JULY 7, 2014 Field Book No. _____ G.P.S. 212337 JOB No. _____ Drawing No. 1 of 1	PLAN & PROFILE SPRIET ASSOCIATES LIMITED LONDON CONSULTING ENGINEERS <small>155 YORK STREET - LONDON (519) 672-4100 - NEA 1A8</small>		