



Scale. Plan. 1 inch = 100 feet

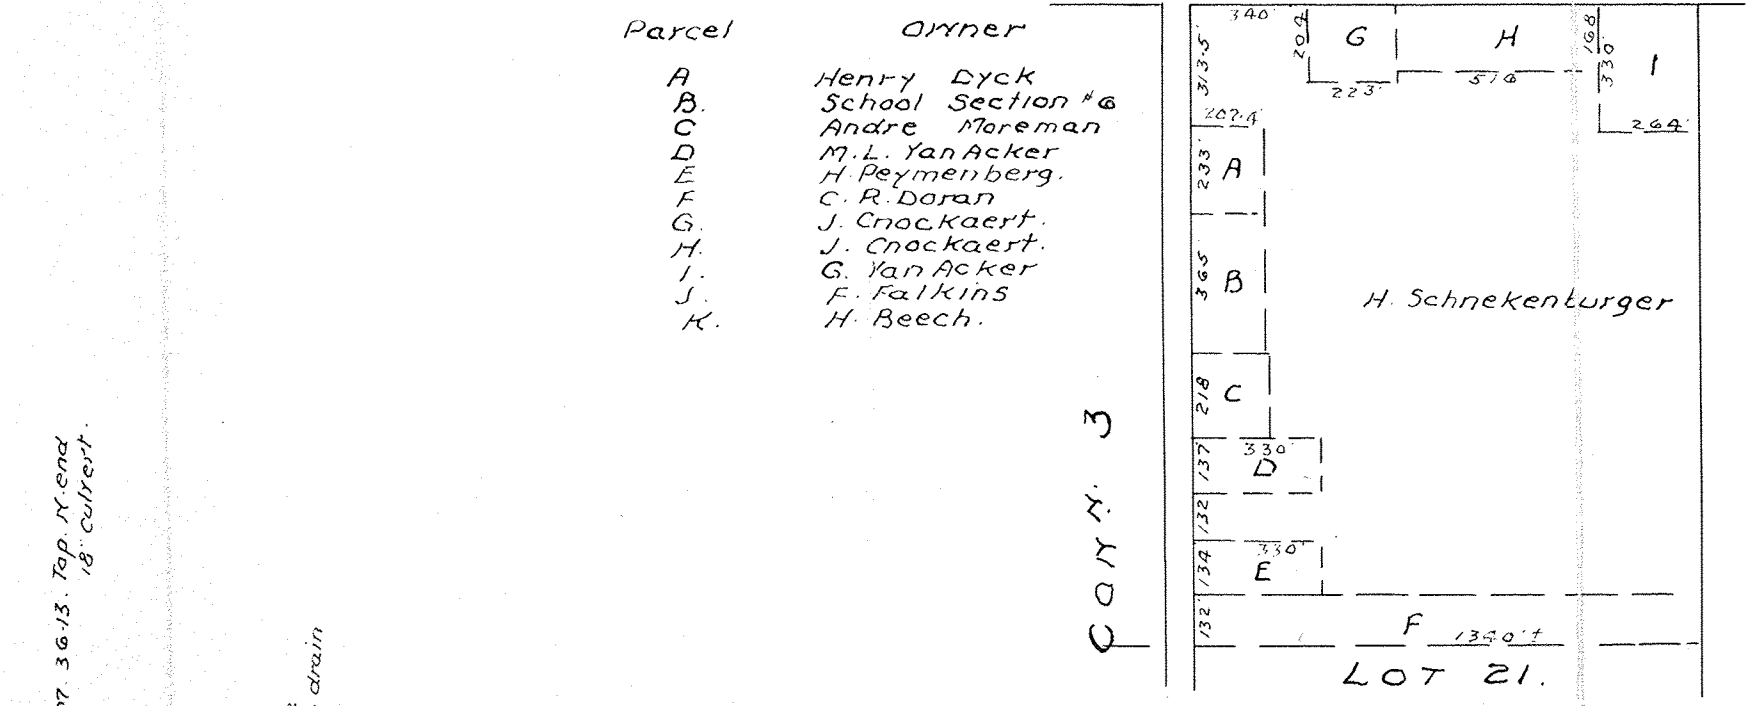

PLAN & PROFILE  
**MAGINNIS DRAIN 1962**  
 TOWNSHIP OF MALAHIDE

St. Thomas, Ontario, November 14<sup>th</sup>, 1962  
*Wm. C. Bell*  
 O.L.S.C.E.

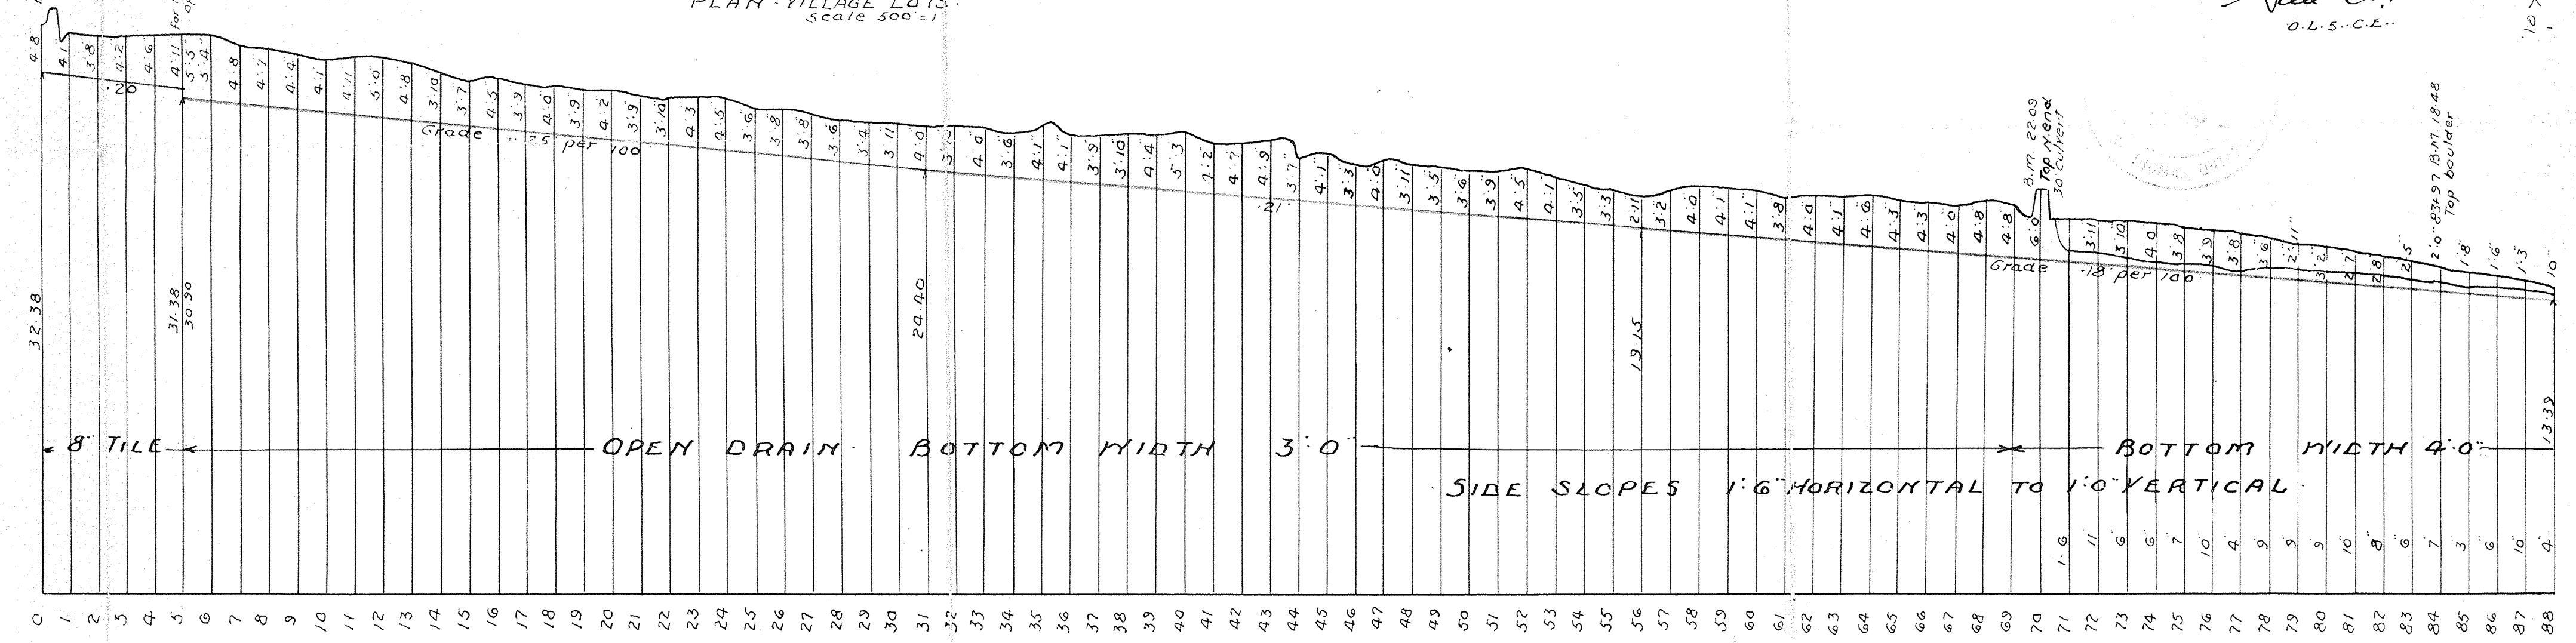

Scale. Profile. Hor. 400' = 1" vert. 10' = 1"