


Scales. Profile - Hor. 400'
 Vert 10" = 1"
 Plan - 15 chs. = 1"
 1000 ft = 1"

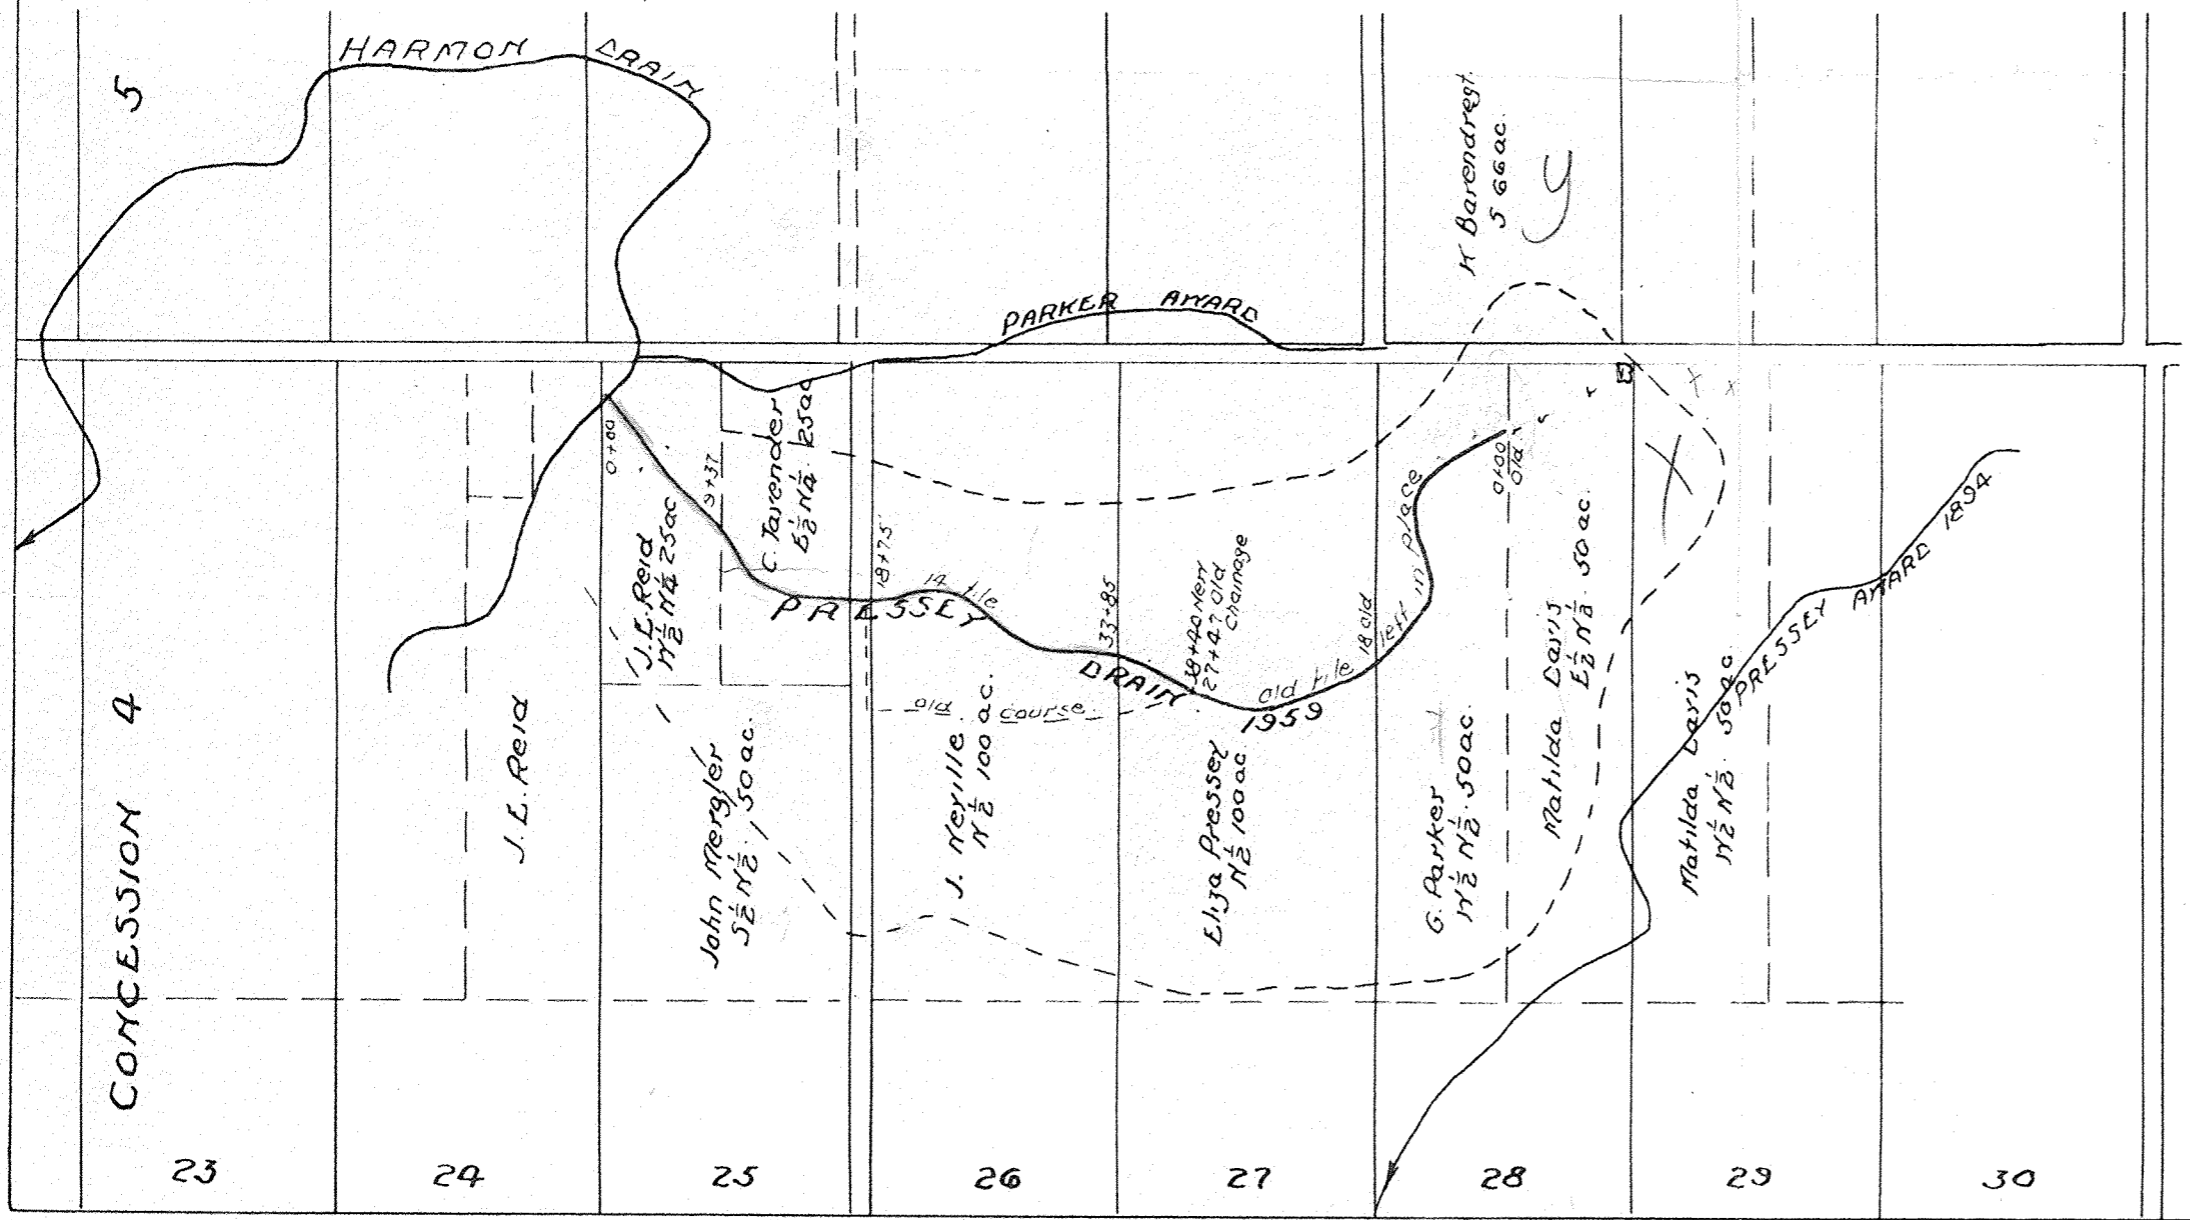

Plan & Profile
PRESSEY DRAIN - 1959
 IN THE TOWNSHIP OF
MALAHIDE
 St. Thomas, Ont., March 23rd, 1959
Fred. C. Bell.
 O.L.S..C.E.