

PLAN & PROFILE


# PUTNAM DRAIN

IN THE TOWNSHIP OF  
SOUTH DORCHESTER

St. Thomas, Ont., Jan. 29<sup>th</sup>, 1940

*Red. A. Bell.*  
O.L.S.C.E.

Scale. Plan  $\frac{15 \text{ chs}}{1000 \text{ ft}} = 1 \text{ in.}$   
Profile. Hor.  $\frac{400 \text{ ft}}{10 \text{ ft}} = 1 \text{ in.}$

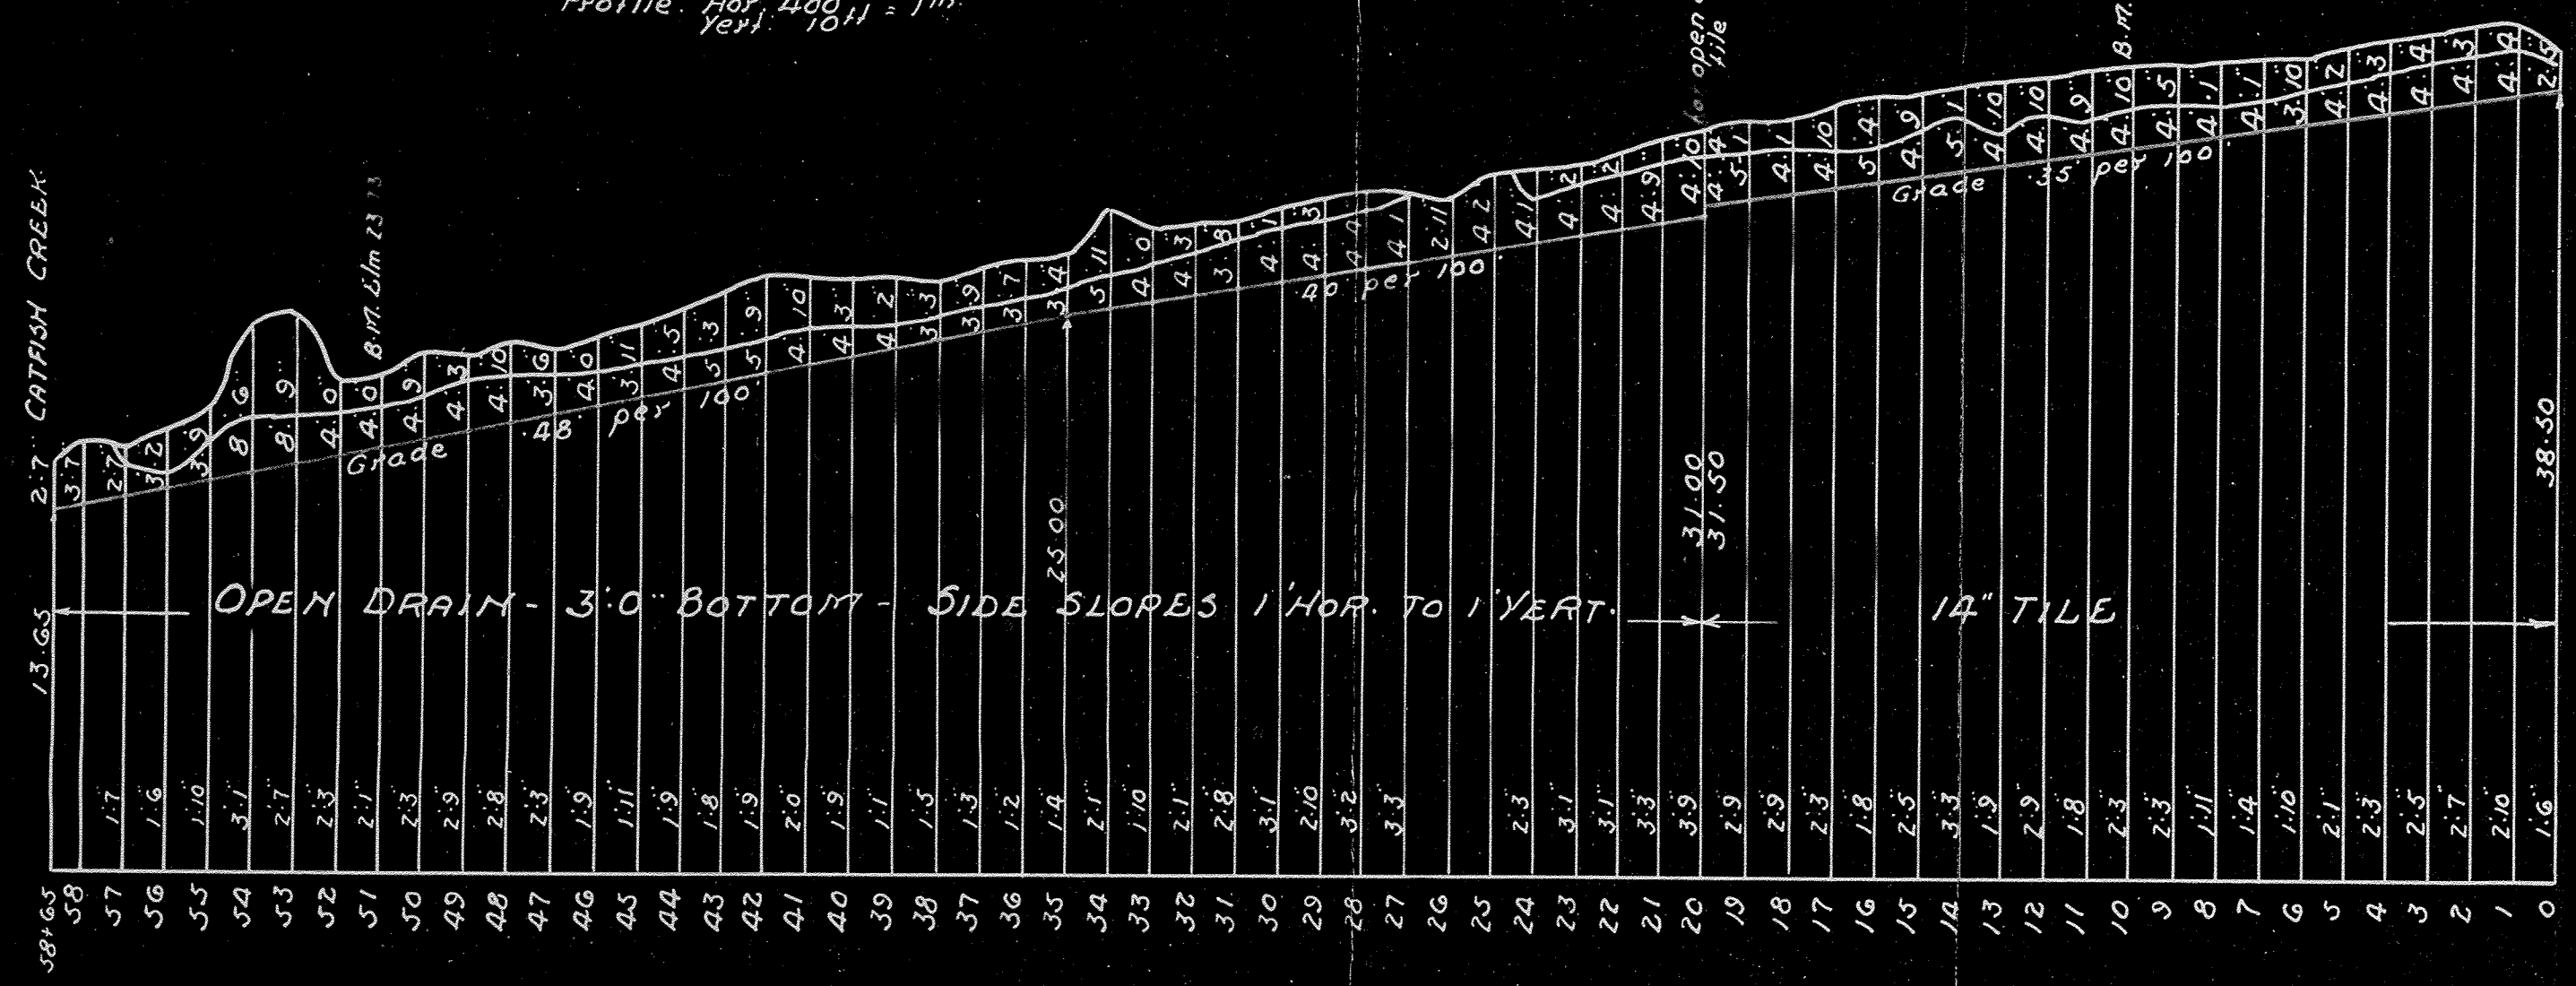

Note. Stakes are planted 100 feet apart.