


CONN XII

CONN IX



Scale Plan: 1000' = 1"

Depth from surface ground beside numbered stakes to bottom of ditch

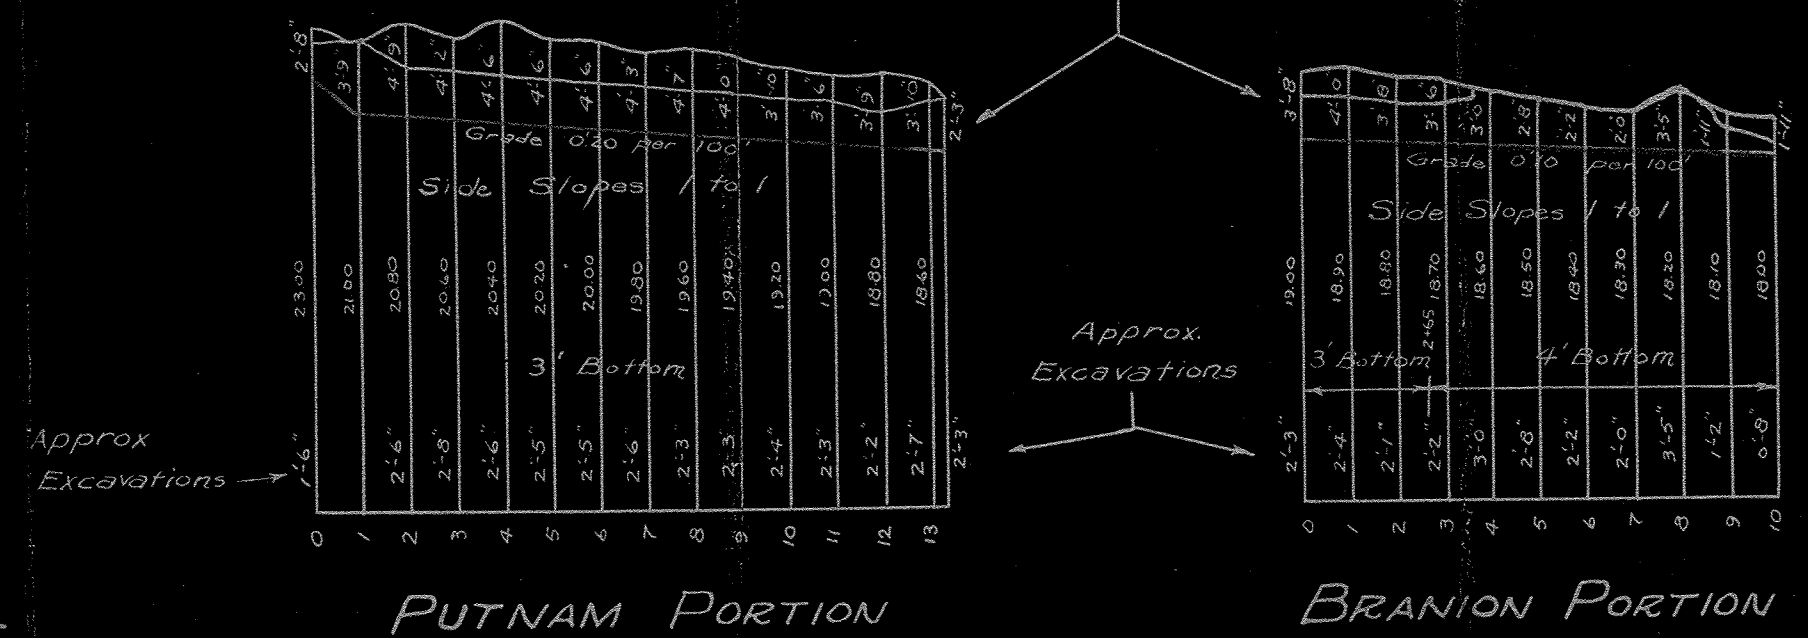

Scale Profile: Hor: 1000'-1"
Vert: 10'-1"

Plan & Profile of the PUTNAM DRAIN

in the Townships of
SOUTH DORCHESTER & MALAHIDE

St Thomas Ont October 17, 1946

Ed. Bell
O.L.S. C.E.